
 
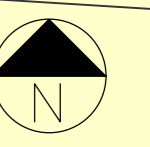


NOTES

Copyright: All rights reserved.
This drawing must not be reproduced without permission.
Dimensions are in millimetres unless specified.

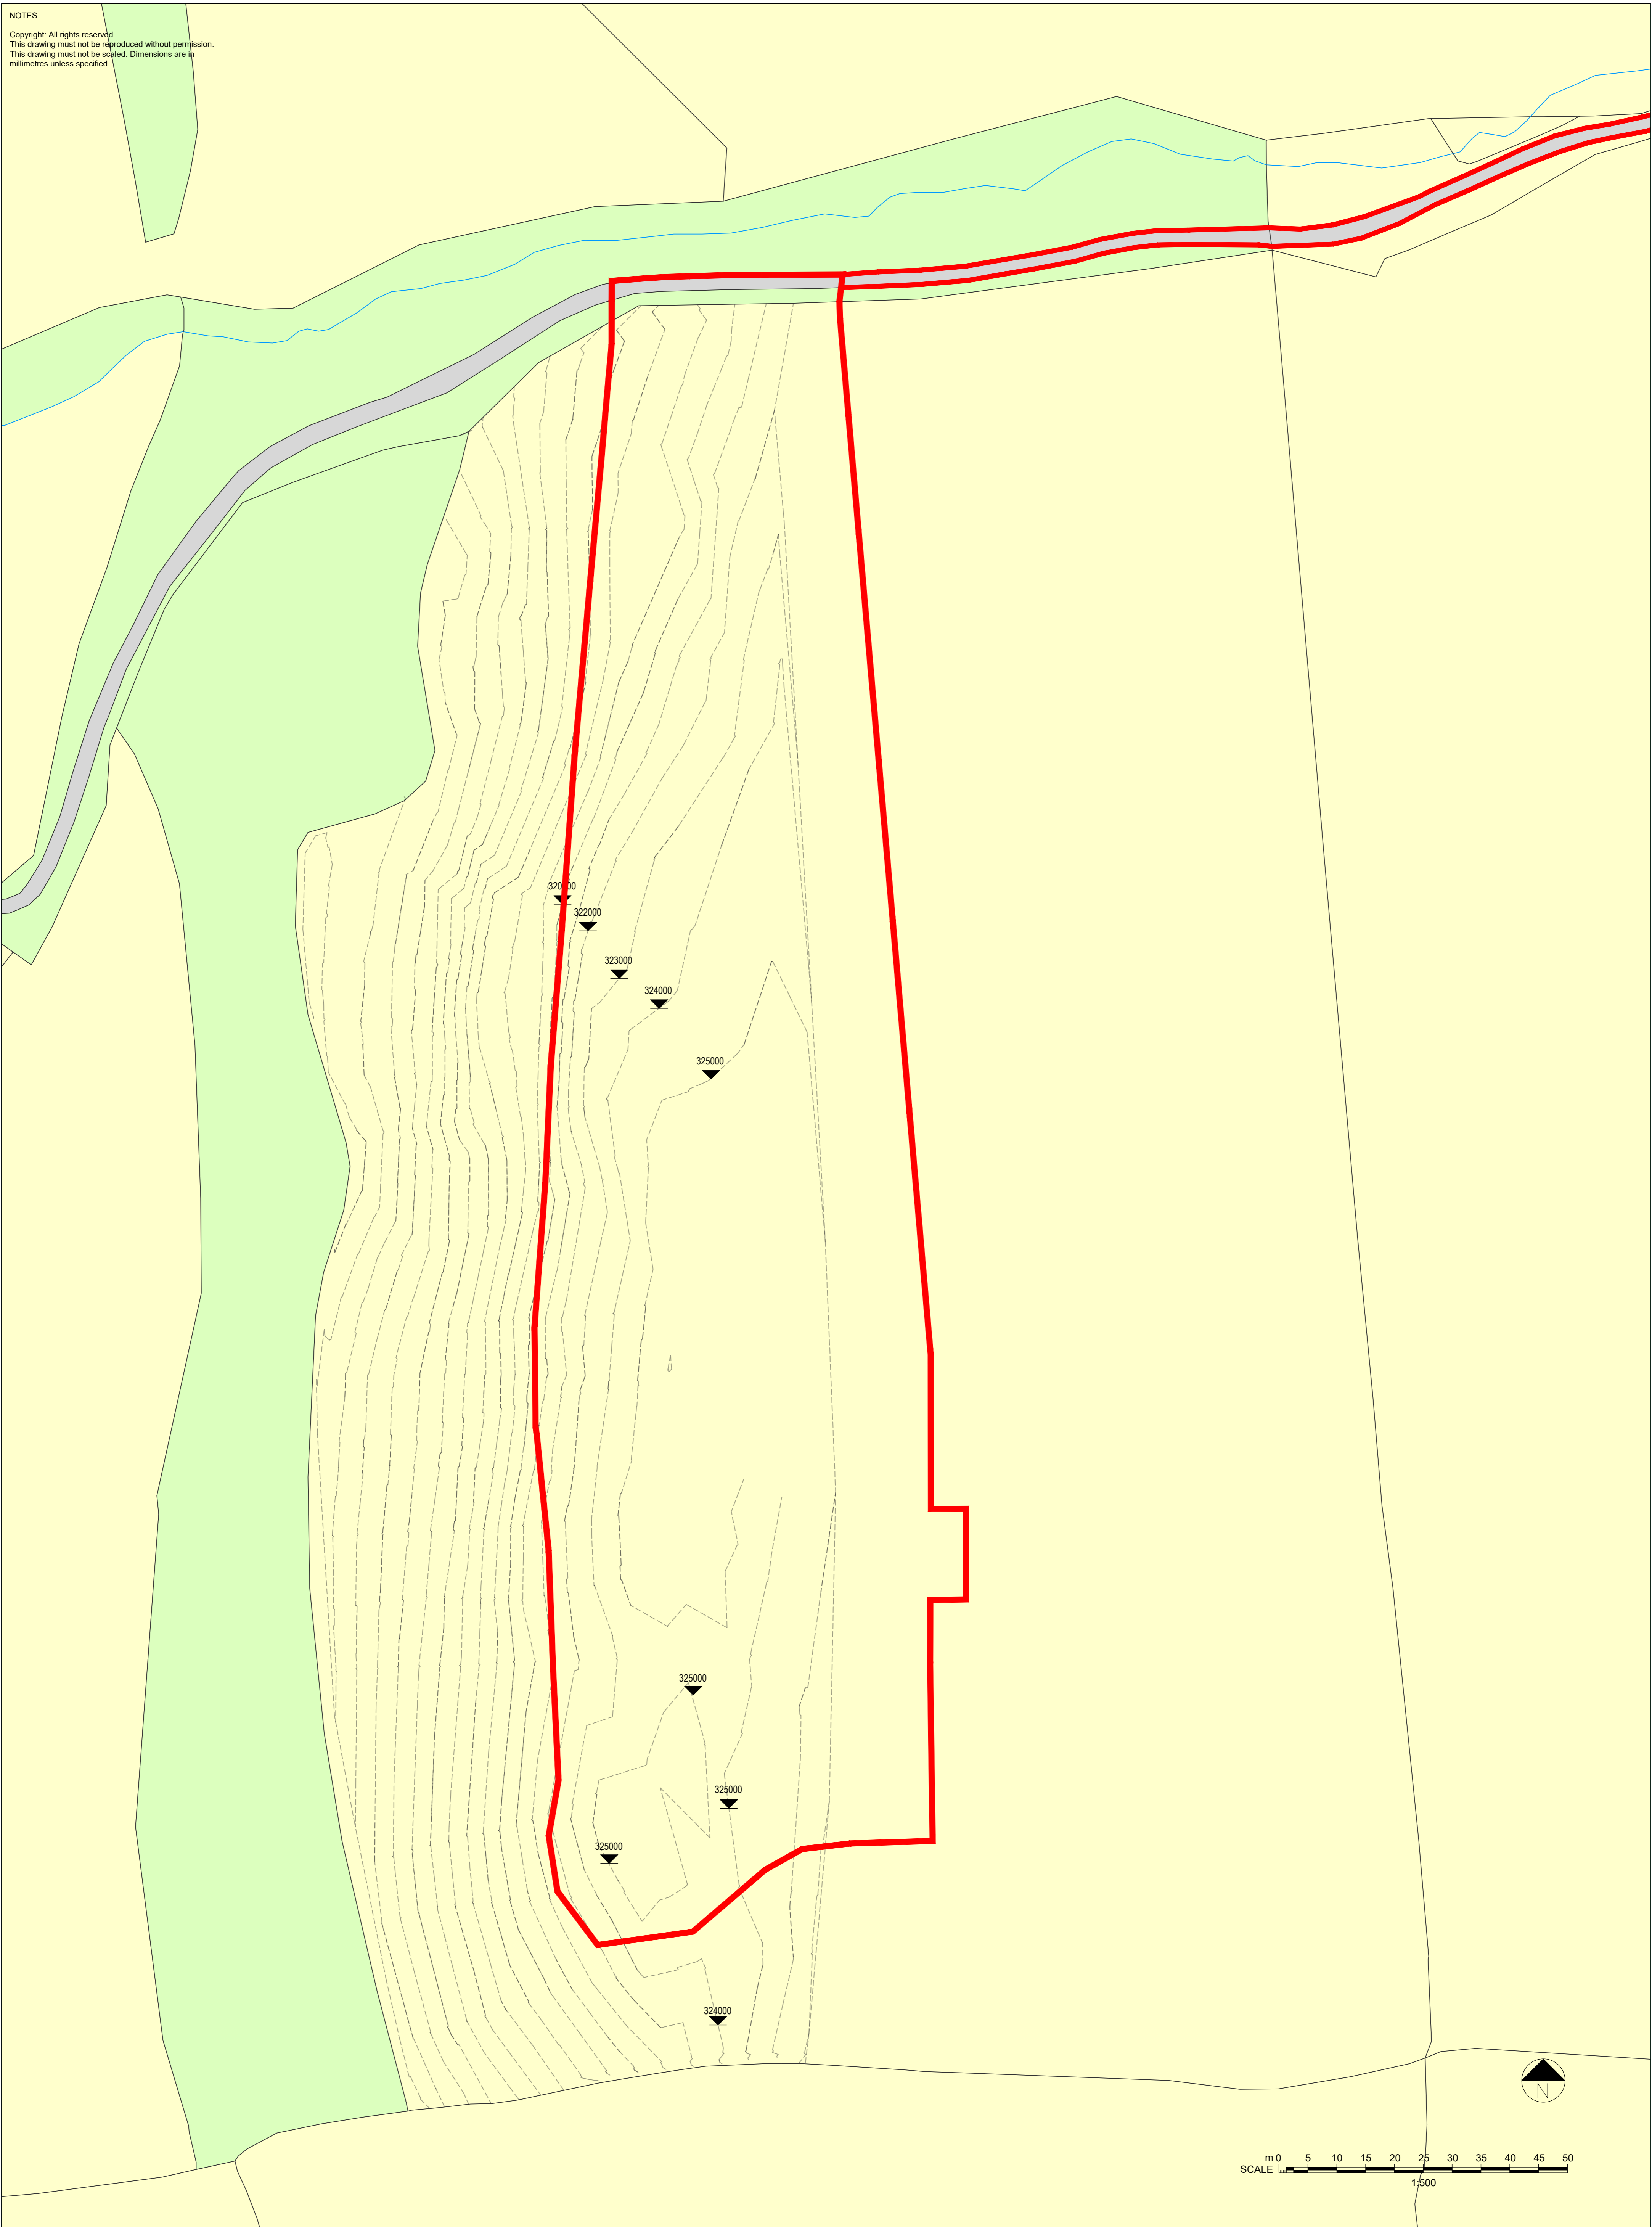

P2	16.11.21	Planning Issue Update	JH	MA
P1	23.07.21	Planning Issue	JH	MA
PD	14.06.21	First Issue	JH	MA
REV	DATE	REVISION NOTE	BY	CHECK

elliswilliams

SNOWDONIA PODS
EXISTING SITE PLAN
2707_09002
REV P2
STATUS | PLANNING
DRAWN BY | JH
DATE | 11.05.21
SCALE | 1:500 @ A1
SNW_EWA_ZZ_ZZ_DR_A_09002

Wellfield Chester Road Preston Brook WAT 3BA
T: +44 (0)1928 752 200 E: info@ewa.co.uk