



GROUND FLOOR  
SCALE: 1:50

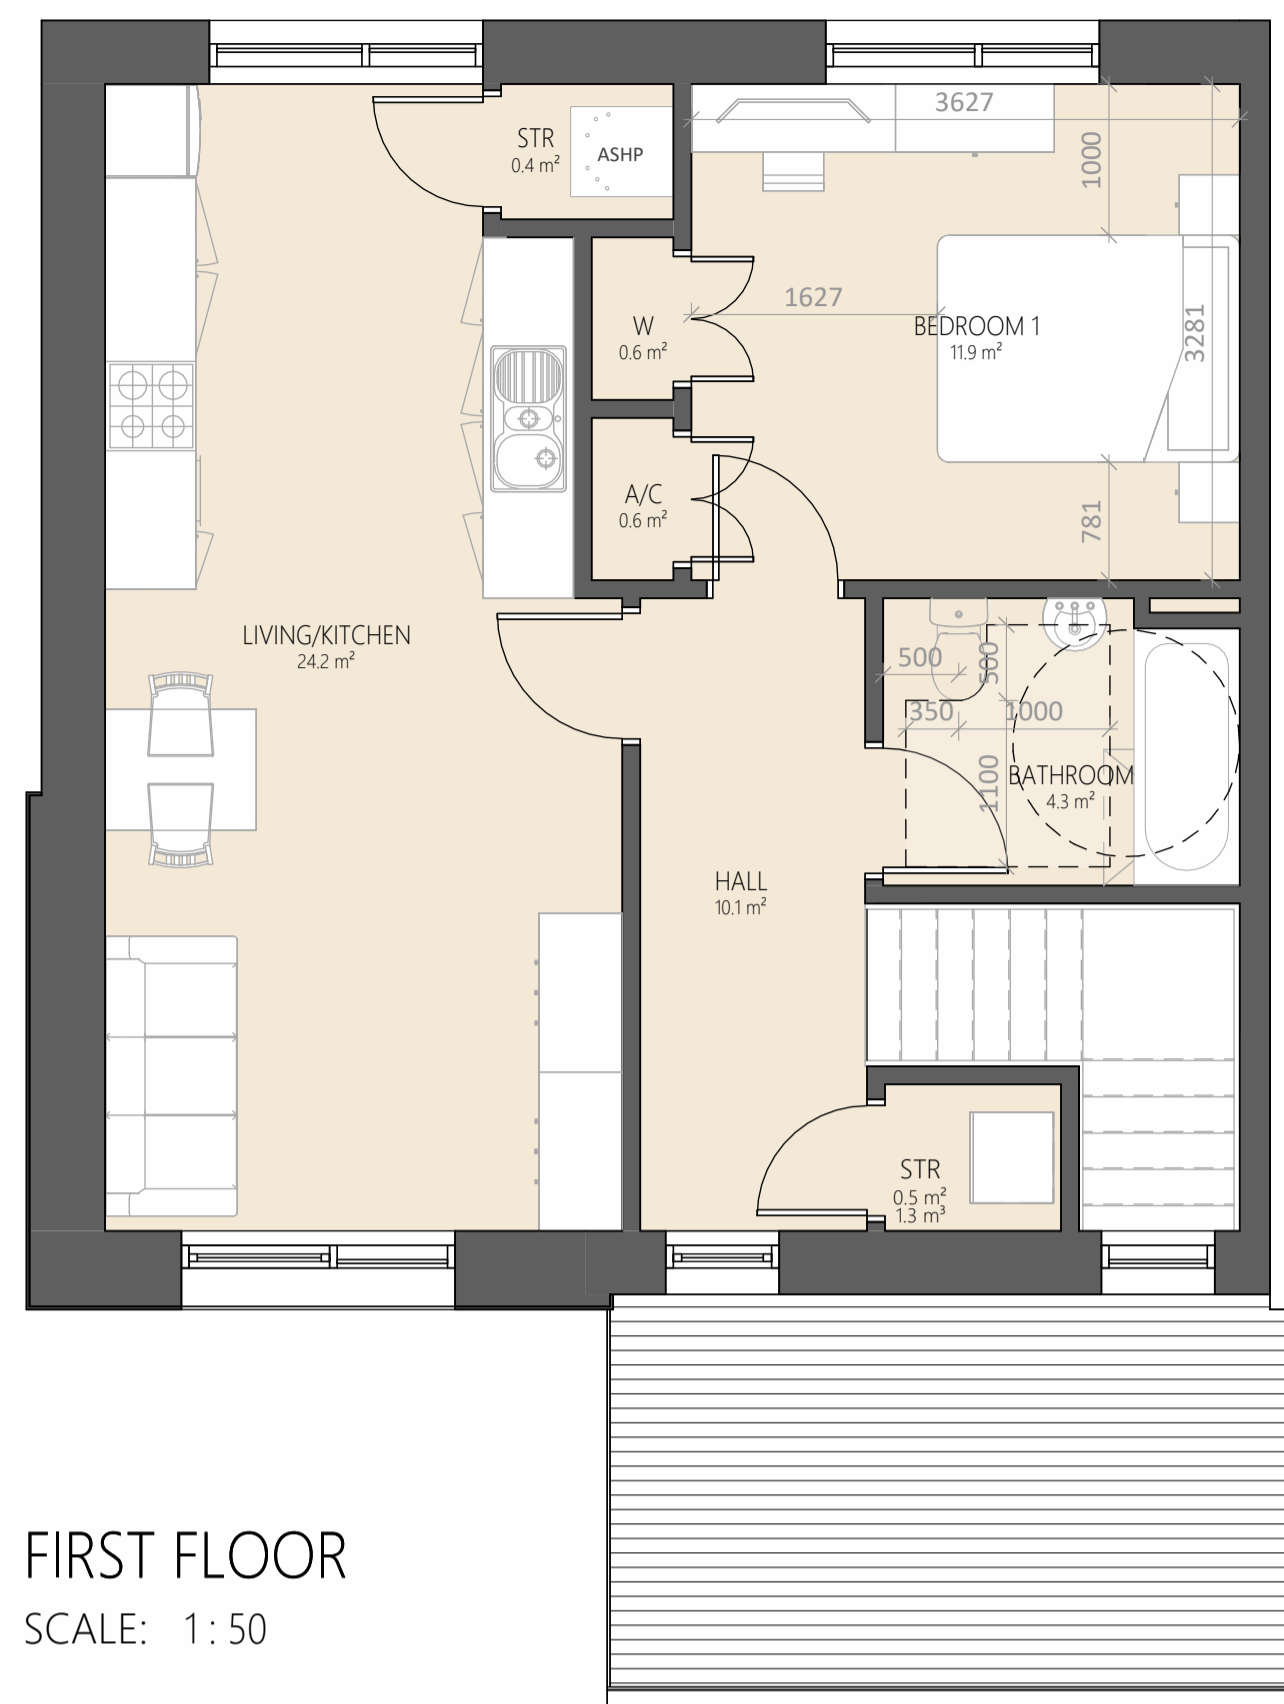

FIRST FLOOR  
SCALE: 1:50

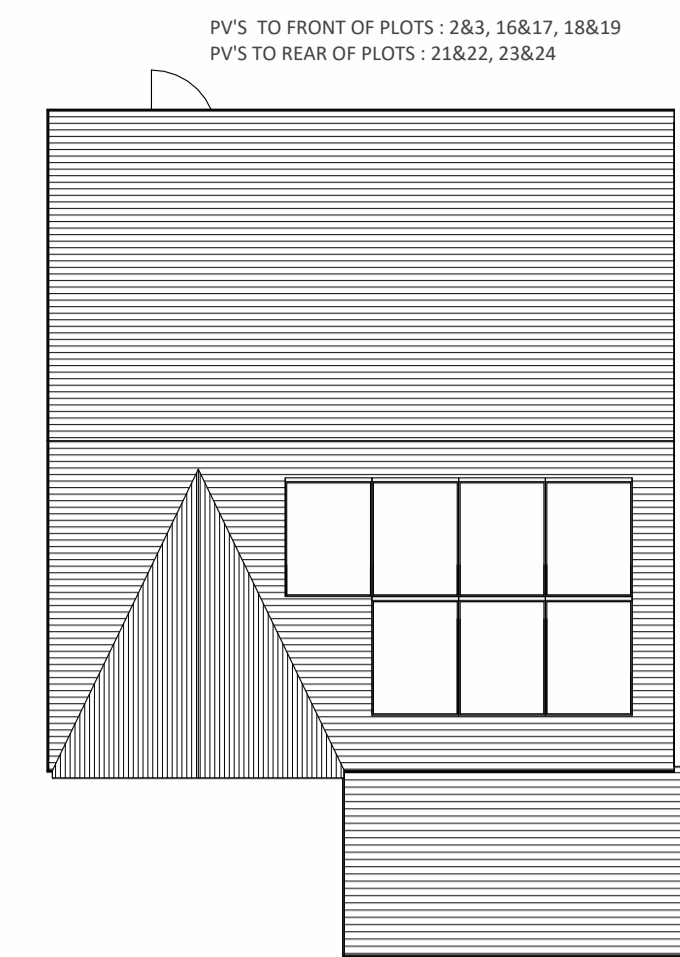

ROOF  
SCALE: 1:100

MATERIAL SCHEDULE

- RENDER
- TILE ROOF
- WINDOW/DOORS
- CEDRAL - CLADDING GREY GREEN

2P18 FF STORAGE (1.5m³)			
NAME	AREA	VOLUME	COMMENTS
01 - FIRST FLOOR			
STR	0.5 m²	1.3 m³	
A/C	0.6 m²	1.4 m³	MINIMUM 1m² SHELVING
STR	0.4 m²	1.0 m³	
	1.5 m²	3.8 m³	

2P18 GIFA (53m³) FF FLAT	
FLOOR	AREA
00 - GROUND FLOOR	
FIRST FLOOR FLAT	62 m²
01 - FIRST FLOOR	
FIRST FLOOR FLAT	54.4 m²
	60.6 m²

2P18 GIFA (53m³) GF FLAT	
FLOOR	AREA
00 - GROUND FLOOR	
FIRST FLOOR FLAT	62 m²
01 - FIRST FLOOR	
FIRST FLOOR FLAT	54.4 m²
	60.6 m²

2P18 GF STORAGE (1.5m³)			
NAME	AREA	VOLUME	COMMENTS
00 - GROUND FLOOR			
A/C	0.5 m²	1.3 m³	MINIMUM 1m² SHELVING
STR	7.2 m²	28.6 m³	
STR	0.4 m²	0.9 m³	
LAUNDRY	1.2 m²	2.9 m³	LAUNDRY
	9.3 m²	32.9 m³	




FRONT ELEVATION  
PLOT 16&17 & 21&22  
SCALE: 1:100



SIDE ELEVATION  
PLOT 16&17 & 21&22  
SCALE: 1:100



FRONT ELEVATION  
PLOTS 18&19 & 23&24  
SCALE: 1:100

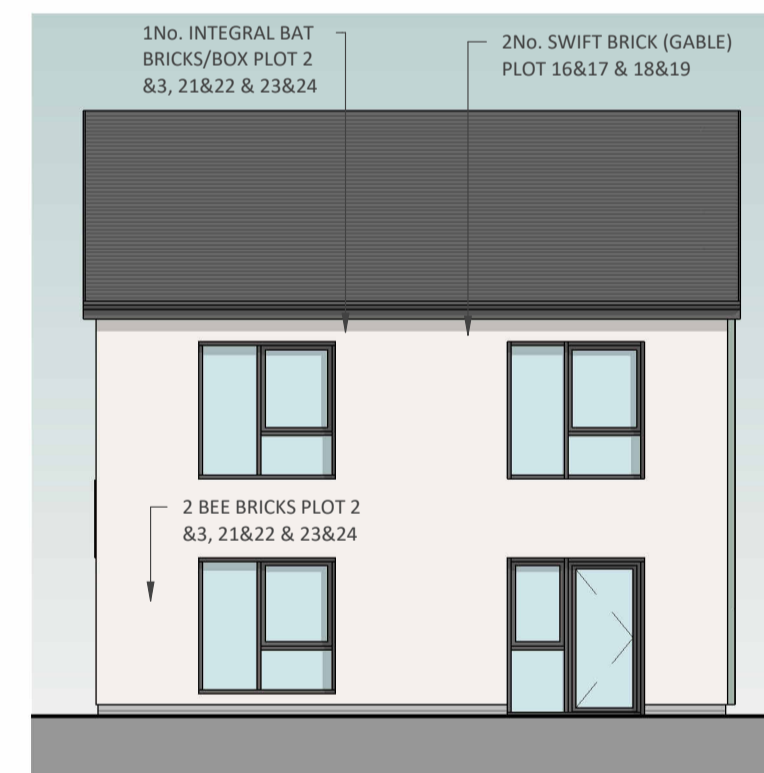


REAR ELEVATION  
SCALE: 1:100




SIDE ELEVATION  
SCALE: 1:100



FRONT ELEVATION  
PLOT 2&3  
SCALE: 1:100

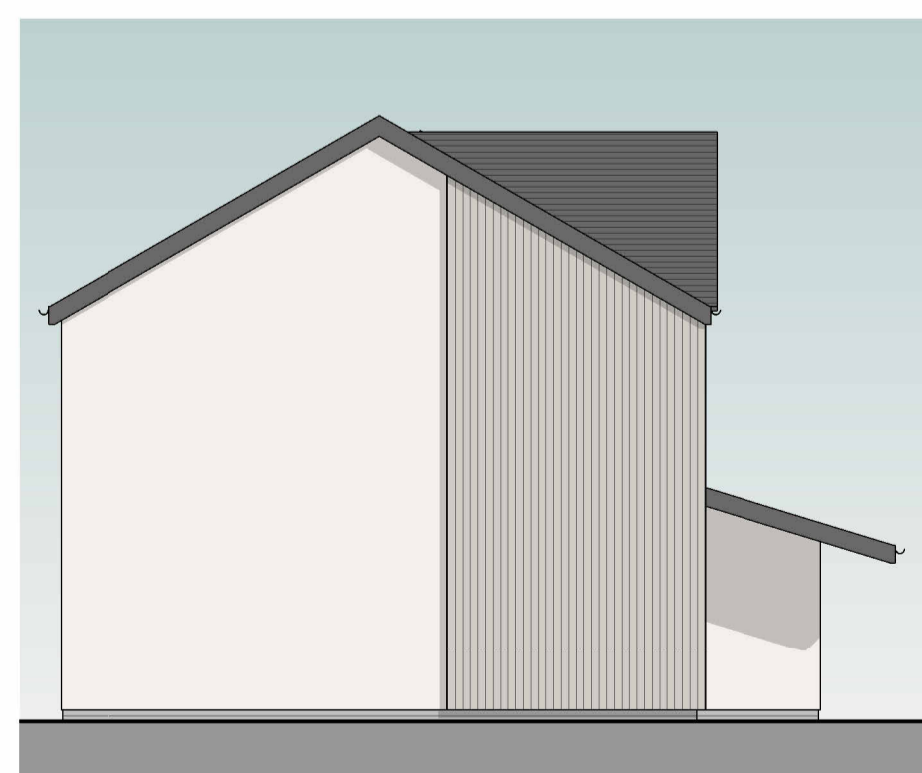

SIDE ELEVATION PLOT 2&3  
SCALE: 1:100

 

www.saer.wales | 01492 472478 | studio@saer.wales

THIS DRAWING IS COPYRIGHT OF SAER ARCHITECTS LIMITED. CHECK ALL DIMENSIONS ON SITE. DISCREPANCIES TO BE NOTIFIED TO ARCHITECT. ELEMENTS OF STRUCTURE SHOWN ARE INDICATIVE AND FOR GUIDANCE. FINAL DESIGN TO STRUCTURAL ENGINEERS DETAILS AND SPECIFICATION.

PROJECT:  
MAES MONA

CLIENT:  
CYNGOR SIR YNYS MON

DRAWING TITLE:  
2P18 FLAT PLANS AND ELEVATIONS

DRAWING STATUS:  
PLANNING STATUS: S3

DRAWING No: MMA-SAL-02-ZZ-DR-A-0012 PROJECT No: P1139

SCALE: As indicated@A1 REVISION: P2