


### GROUND FLOOR

SCALE: 1 : 50

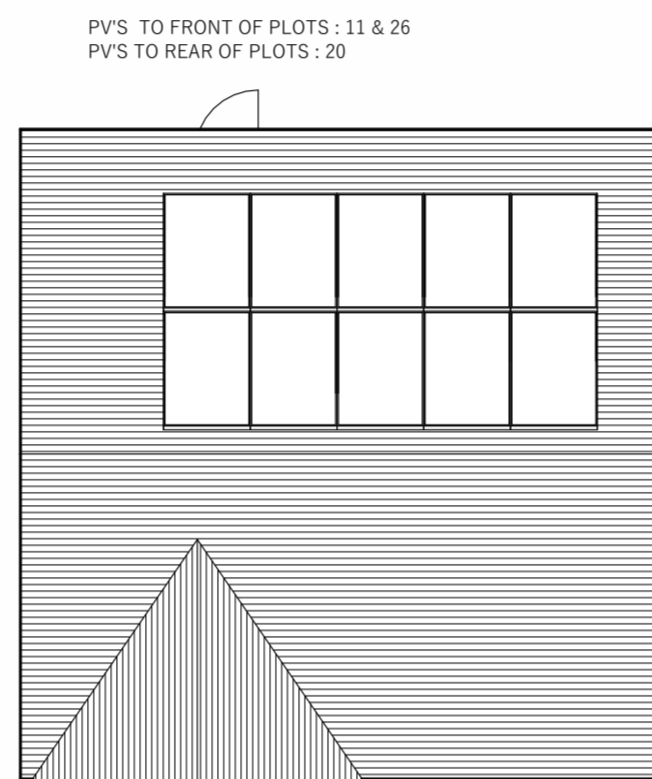

### ROOF PLAN


SCALE: 1 : 100

#### MATERIAL SCHEDULE

- RENDER
- TILE ROOF
- WINDOW/DOORS
- CLADDING TIMBER

2P1B GIFA (50m <sup>2</sup> )	
FLOOR	AREA
GROUND FLOOR	50.0 m <sup>2</sup> 50.0 m <sup>2</sup>

2P1B STORAGE (1.5m <sup>2</sup> )		
NAME	AREA	COMMENTS
00 - GROUND FLOOR		
AC	1.0 m <sup>2</sup>	
ST	0.5 m <sup>2</sup>	MINIMUM 1m <sup>2</sup> SHELVING
	1.6 m <sup>2</sup>	

 

www.saer.wales | 01492 472478 | studio@saer.wales


THIS DRAWING IS COPYRIGHT OF SAER ARCHITECTS LIMITED. CHECK ALL DIMENSIONS ON SITE. DISCREPANCIES TO BE NOTIFIED TO ARCHITECT. ELEMENTS OF STRUCTURE SHOWN ARE INDICATIVE AND FOR GUIDANCE. FINAL DESIGN TO STRUCTURAL ENGINEERS DETAILS AND SPECIFICATION.

PROJECT:  
MAES MONA, AMLWCH

CLIENT:  
CYNGOR SIR YNYS MON


DRAWING TITLE:  
2P1B BUNGALOW PLANS  
AND ELEVATIONS

DRAWING STATUS: PLANNING	STATUS: S3
DRAWING No: MMA-SAL-03-ZZ-DR-A-0013	PROJECT No: P1139
SCALE: As indicated@A2	REVISION: P2

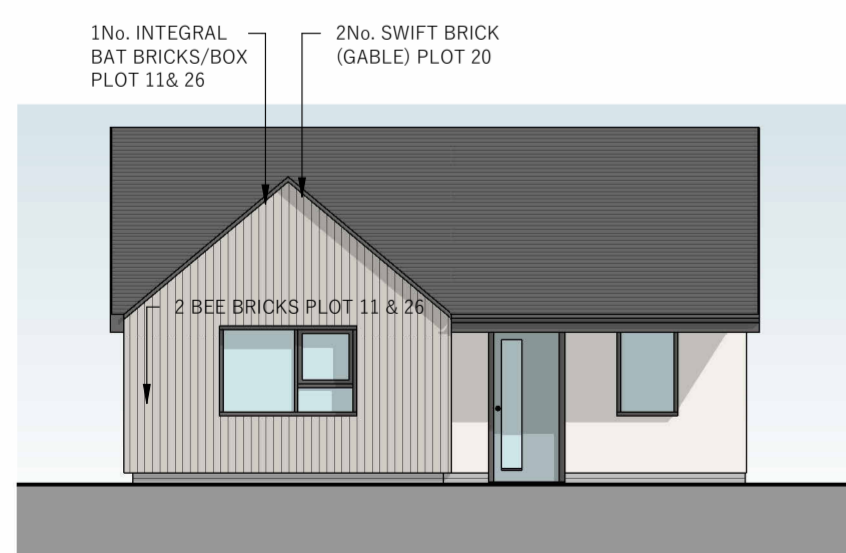


### FRONT ELEVATION PLOT 11,20 & 26

SCALE: 1 : 100

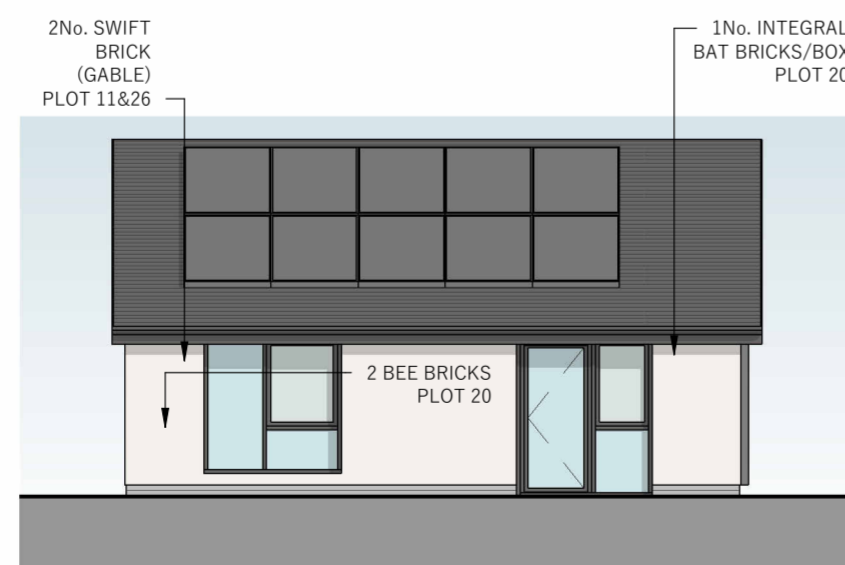


### REAR ELEVATION PLOT 11,20 & 26

SCALE: 1 : 100

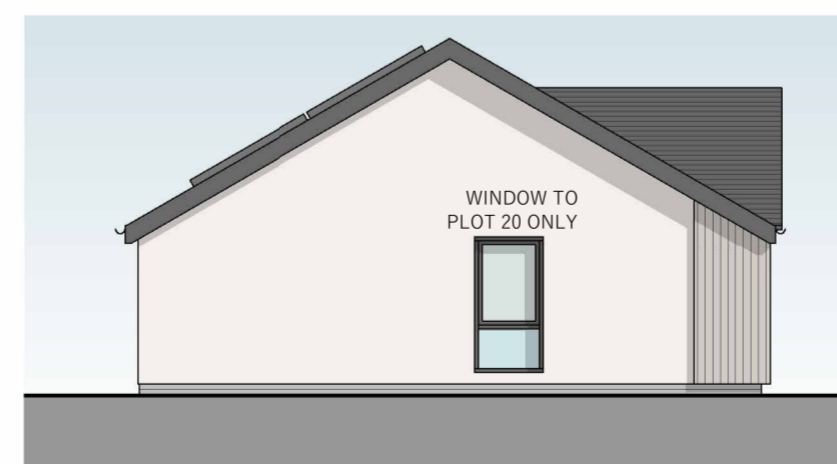

### SIDE ELEVATION

SCALE: 1 : 100

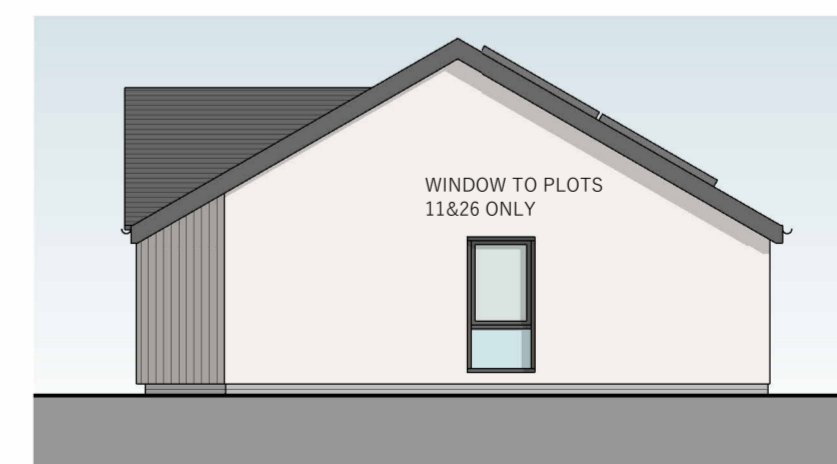

### SIDE ELEVATION

SCALE: 1 : 100