



**01 - FIRST FLOOR**  
 SCALE: 1 : 100




**FRONT ELEVATION**  
 SCALE: 1 : 100

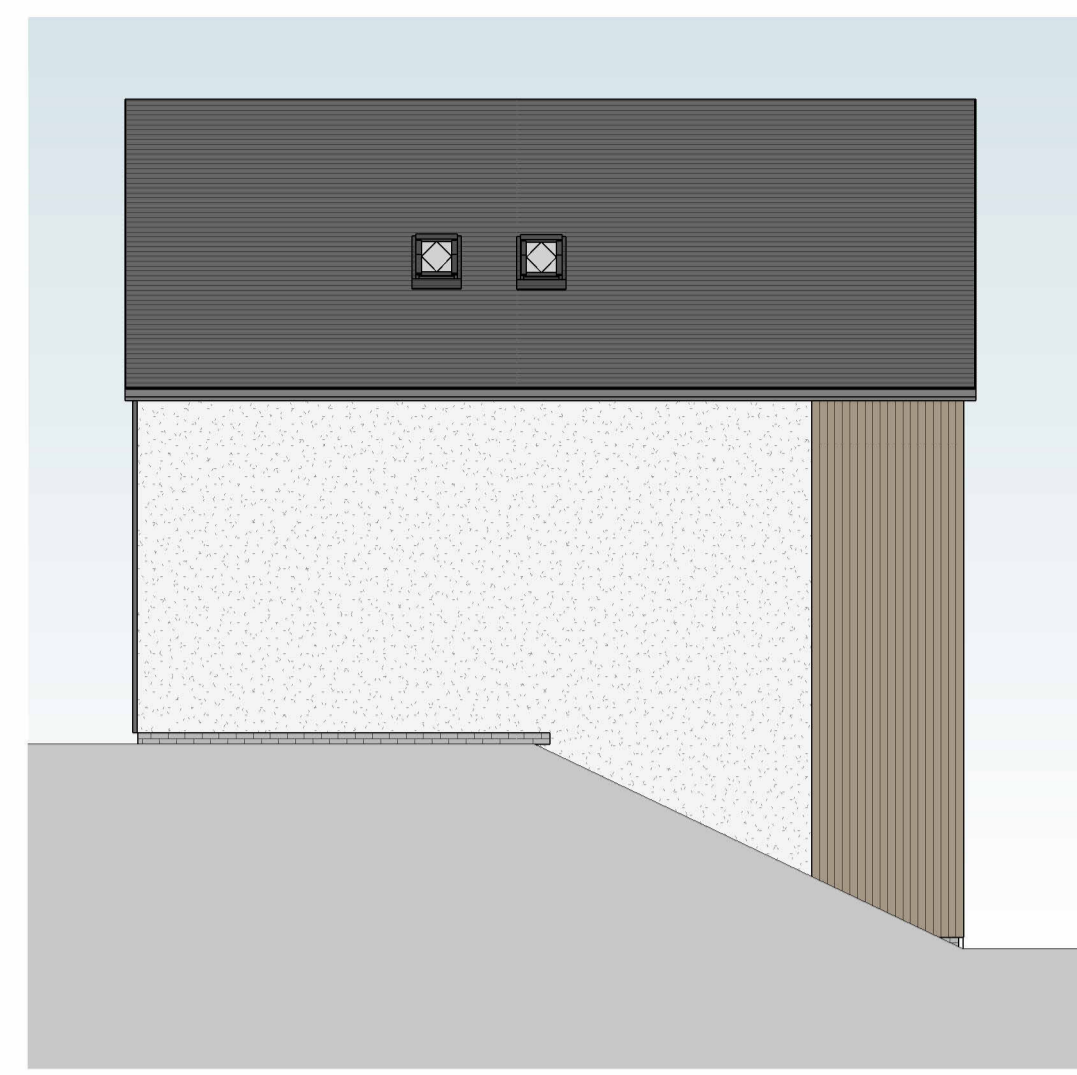

**SIDE ELEVATION**  
 SCALE: 1 : 100

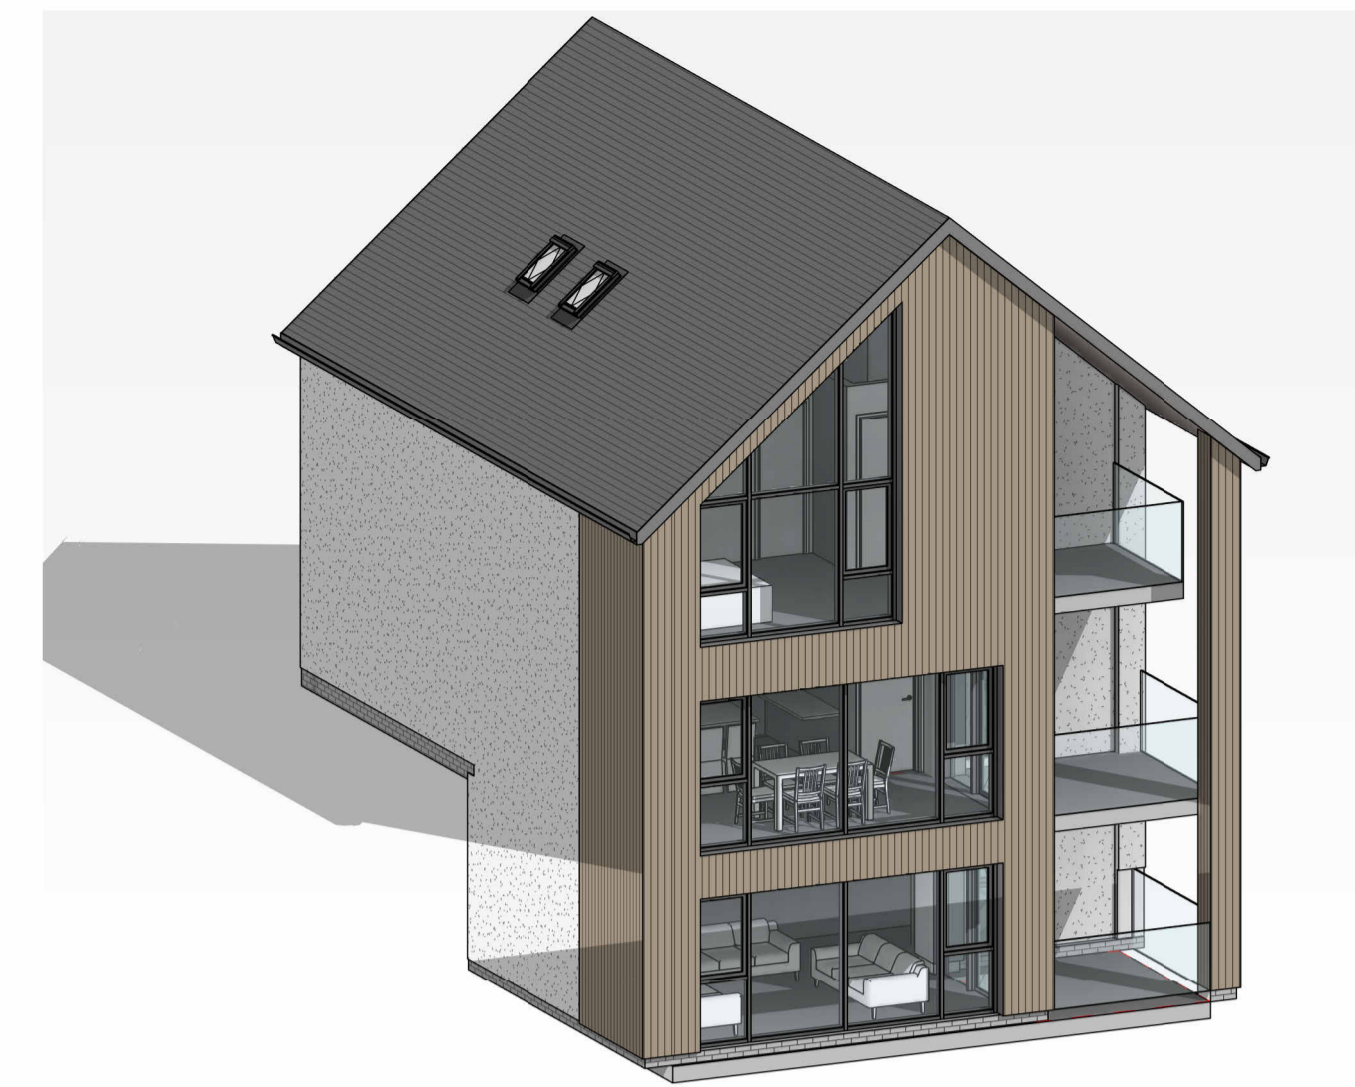


**3D**

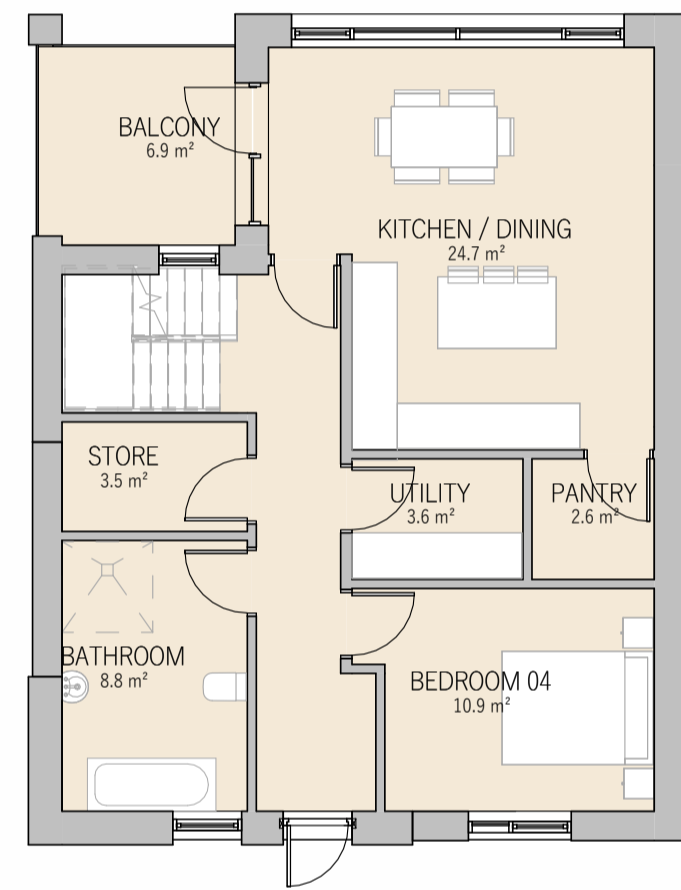

**00 - GROUND FLOOR**  
 SCALE: 1 : 100




**REAR ELEVATION**  
 SCALE: 1 : 100

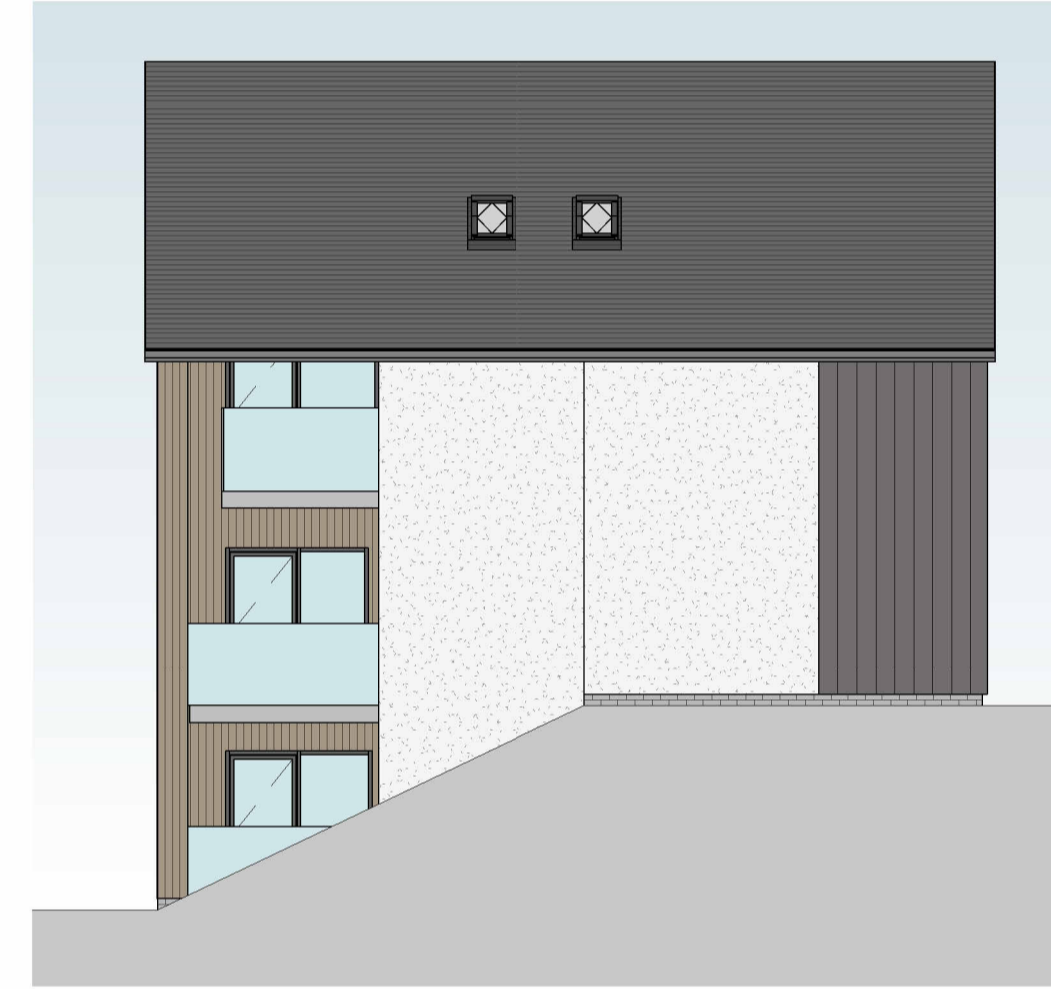


**SIDE ELEVATION 2**  
 SCALE: 1 : 100



**3D**

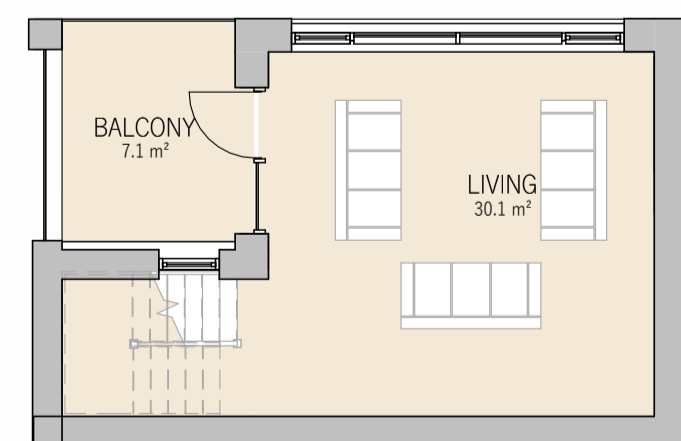

**-01 - LOWER GROUND**  
 SCALE: 1 : 100

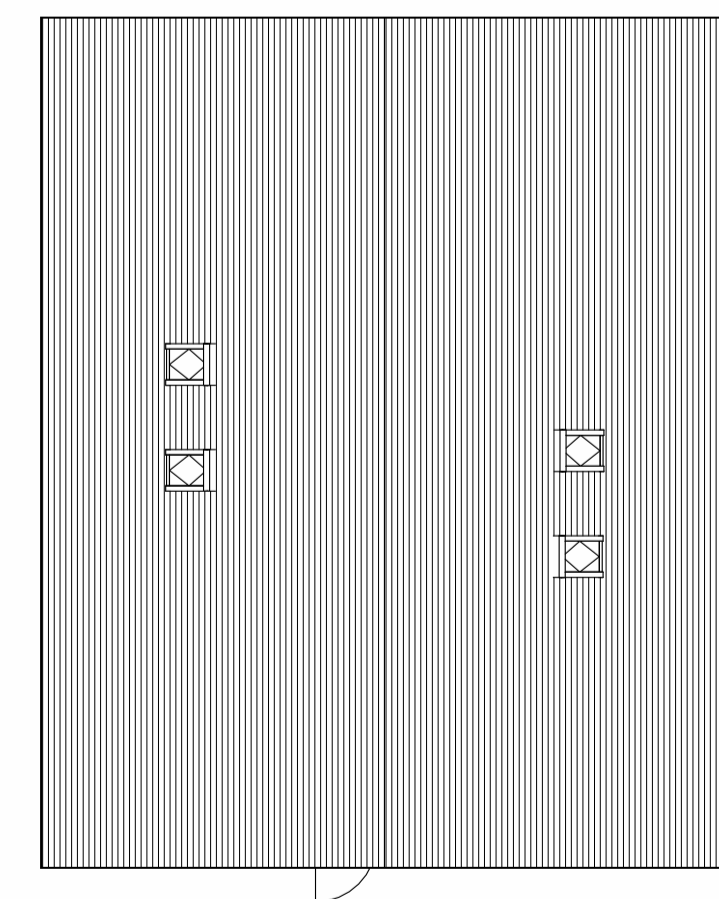

**02 - ROOF**  
 SCALE: 1 : 100

TYPE D	
FLOOR	AREA
LOWER GROUND FLOOR	29.5 m <sup>2</sup>
GROUND FLOOR	70.9 m <sup>2</sup>
FIRST FLOOR	70.9 m <sup>2</sup>
	171.4 m <sup>2</sup>

0 1 2 3 4 5 6m  
 1:100 @ A1



THIS DRAWING IS COPYRIGHT OF SAER ARCHITECTS LIMITED. CHECK ALL DIMENSIONS ON SITE. DISCREPANCIES TO BE NOTIFIED TO ARCHITECT. ELEMENTS OF STRUCTURE SHOWN ARE INDICATIVE AND FOR GUIDANCE. FINAL DESIGN TO STRUCTURAL ENGINEERS DETAILS AND SPECIFICATION.

PROJECT:  
**34 CADNANT PARK SITE**

CLIENT:  
**CHRIS & ALUN JONES**

DRAWING TITLE:  
**TYPE D PLANS AND ELEVATIONS  
 8P4B MARKET HOUSE**

DRAWING STATUS: **PLANNING** STATUS: **S0**

DRAWING No: **CPS-SAL-06-ZZ-DR-A-0014** PROJECT No: **P1227**

SCALE: **1 : 100@A1** REVISION: **P2**