



01 - FIRST FLOOR
 SCALE: 1 : 100




FRONT ELEVATION
 SCALE: 1 : 100



SIDE ELEVATION
 SCALE: 1 : 100



3D

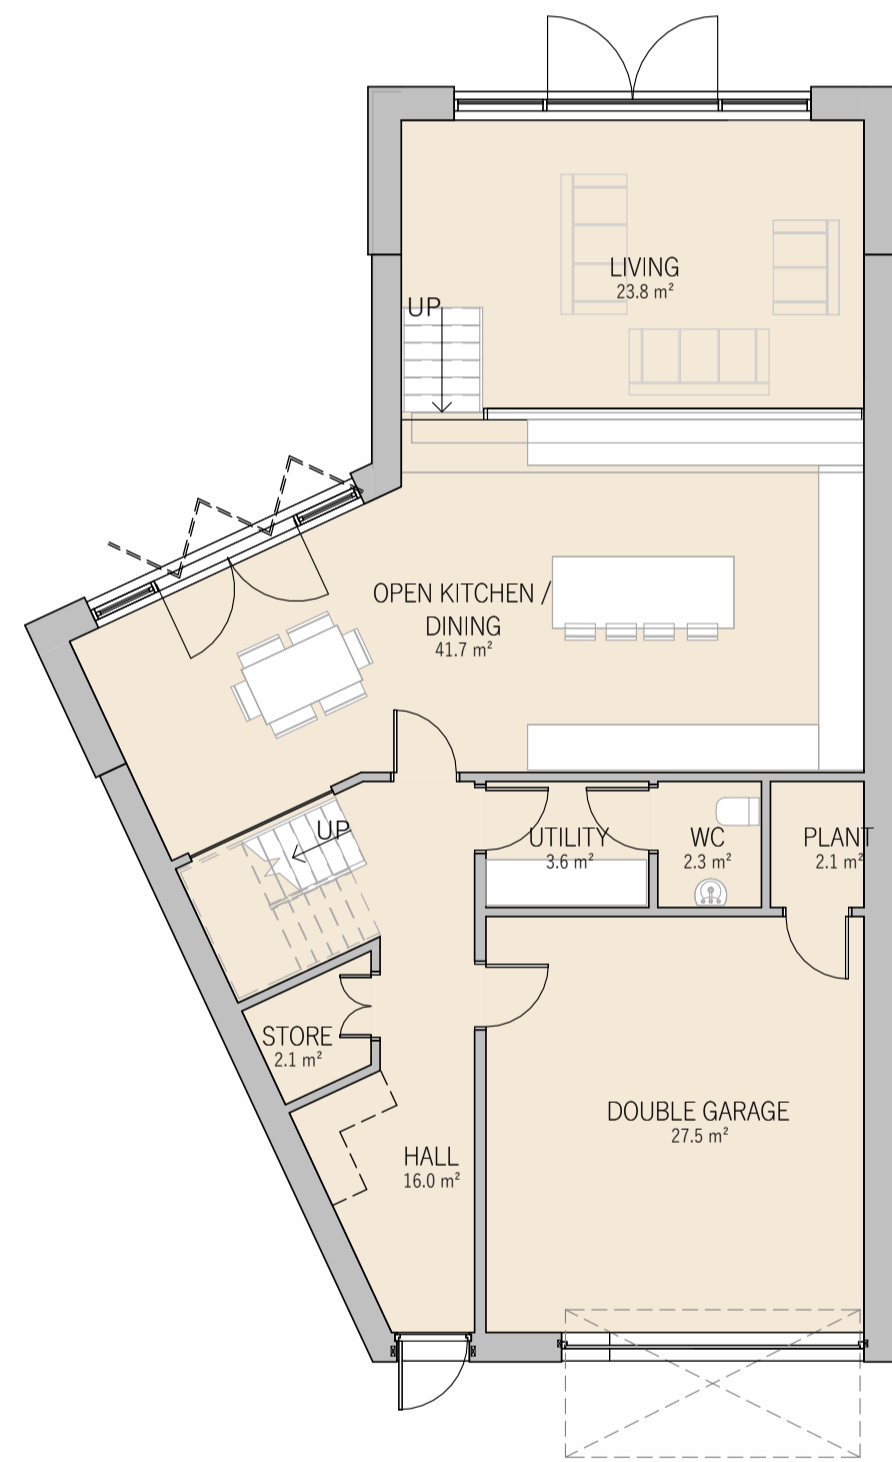

00 - GROUND FLOOR
 SCALE: 1 : 100




REAR ELEVATION
 SCALE: 1 : 100



SIDE ELEVATION 2
 SCALE: 1 : 100




3D 2

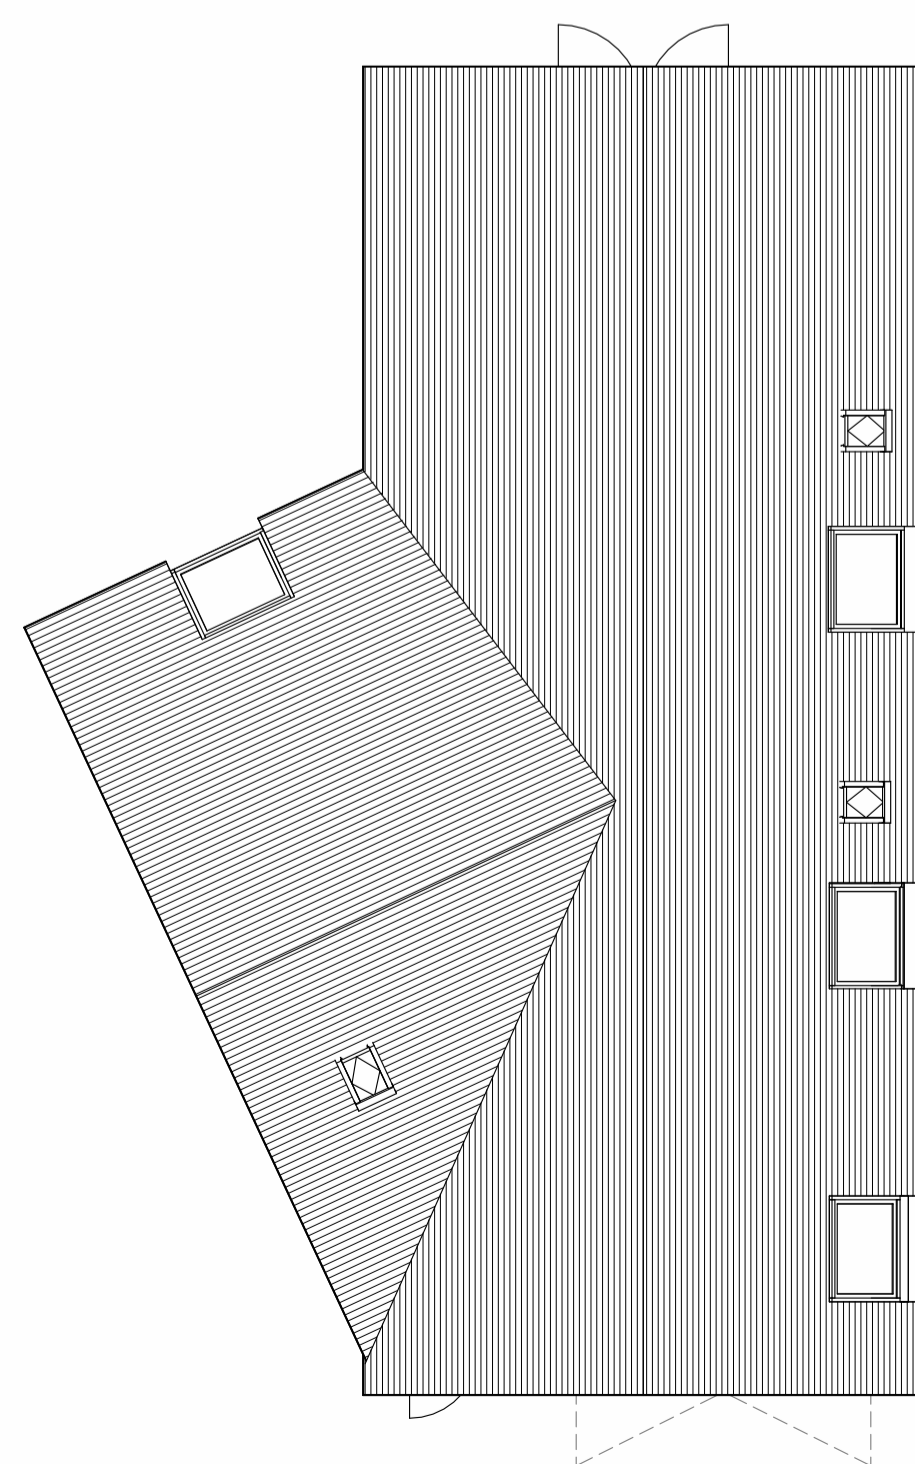

02 - ROOF
 SCALE: 1 : 100

TYPE F	
FLOOR	AREA
GROUND FLOOR	123.2 m ²
FIRST FLOOR	119.5 m ²
	242.7 m ²

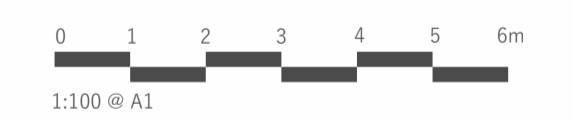

www.saer.wales | 01492 472478 | studio@saer.wales

THIS DRAWING IS COPYRIGHT OF SAER ARCHITECTS LIMITED. CHECK ALL DIMENSIONS ON SITE. DISCREPANCIES TO BE NOTIFIED TO ARCHITECT. ELEMENTS OF STRUCTURE SHOWN ARE INDICATIVE AND FOR GUIDANCE. FINAL DESIGN TO STRUCTURAL ENGINEERS DETAILS AND SPECIFICATION.

PROJECT:
34 CADNANT PARK SITE

CLIENT:
CHRIS & ALUN JONES

DRAWING TITLE:
TYPE F PLANS & ELEVATIONS
10P5B MARKET HOUSE

DRAWING STATUS:
PLANNING STATUS:
S0

DRAWING No:
CPS-SAL-08-ZZ-DR-A-0016 PROJECT No:
P1227

SCALE:
1 : 100@A1 REVISION:
P2