


01 - FIRST FLOOR

SCALE: 1 : 100




FRONT ELEVATION

SCALE: 1 : 100

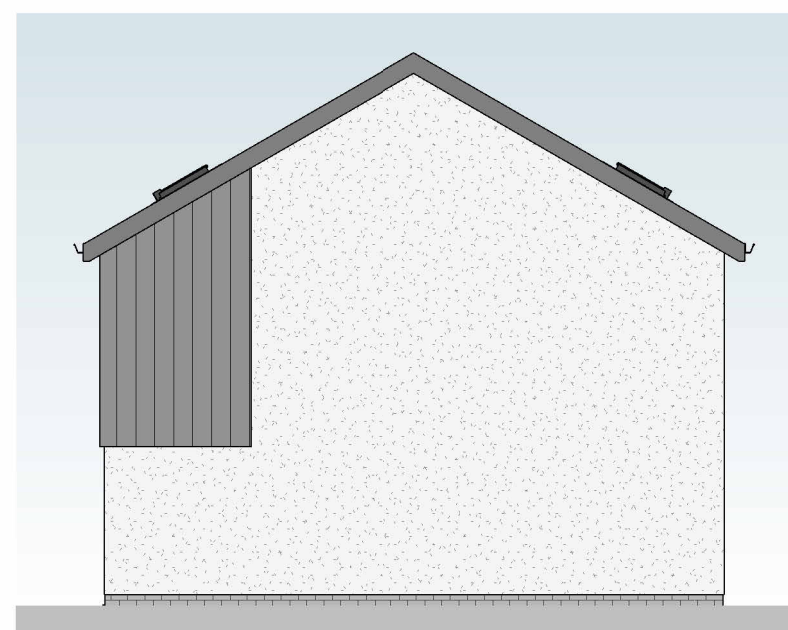


SIDE ELEVATION

SCALE: 1 : 100

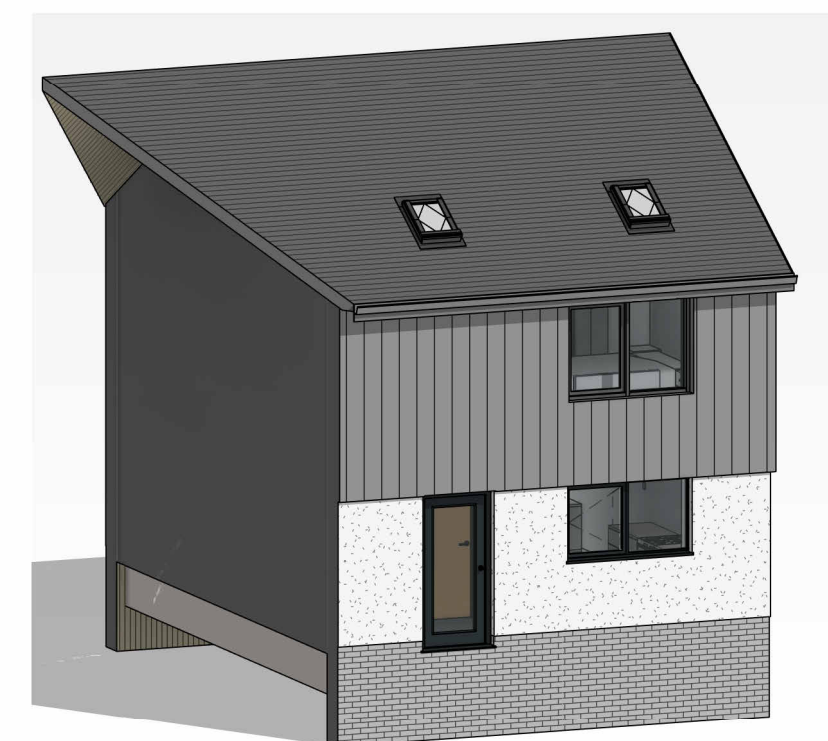


3D

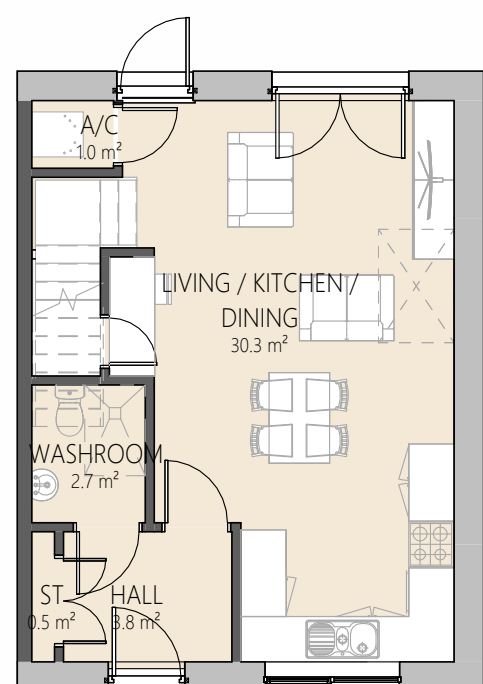

00 - GROUND FLOOR

SCALE: 1 : 100

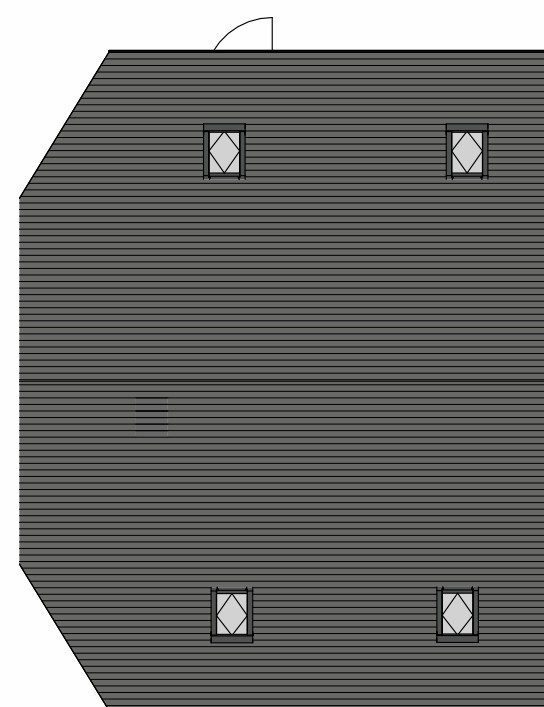

02 - ROOF PLAN

SCALE: 1 : 100




REAR ELEVATION

SCALE: 1 : 100



3D

TYPE A1	
FLOOR	AREA
GROUND FLOOR	41.5 m ²
FIRST FLOOR	41.5 m ²
	82.9 m ²

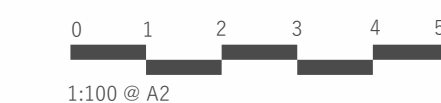

www.saer.wales | 01492 472478 | studio@saer.wales

THIS DRAWING IS COPYRIGHT OF SAER ARCHITECTS LIMITED. CHECK ALL DIMENSIONS ON SITE. DISCREPANCIES TO BE NOTIFIED TO ARCHITECT. ELEMENTS OF STRUCTURE SHOWN ARE INDICATIVE AND FOR GUIDANCE. FINAL DESIGN TO STRUCTURAL ENGINEERS DETAILS AND SPECIFICATION.

PROJECT:
34 CADNANT PARK SITE

CLIENT:
CHRIS & ALUN JONES

DRAWING TITLE:
TYPE A1 PLANS &
ELEVATIONS
4P2B AFFORDABLE HOUSE

DRAWING STATUS: PLANNING	STATUS: S0
DRAWING No: CPS-SAL-02-ZZ-DR-A-0010	PROJECT No: P1227
SCALE: 1 : 100@A2	REVISION: P2