

Native Plant Mix for Woodland Area - 176m <sup>2</sup>					
Species	Common name	% mix	size (height)	specification	number
Viburnum opulus	Guelder Rose	10%	40-60cm	BR	177
Corylus avellana	Hazel	15%	40-60cm	BR	265
Crataegus monogyna	Hawthorn	10%	40-60cm	BR	177
Ilex aquifolium	Holly	20%	40-60cm	3L pot	177
Acer campestre	Field Maple	10%	40-60cm	BR	177
Prunus avium	Bird Cherry	20%	40-60cm	BR	353
total					177
Hedge plants - 75 lin. m (@5 plants per lin. m; 2 staggered rows; 450mm apart) - 375no.					
Species	Common name	% mix	size (height)	specification	number
Crataegus monogyna	Hawthorn	45%	40-60cm	BR; min 3 brks	169
Fagus sylvatica	Beech	15%	40-60cm	BR; min 3 brks	55
Ilex aquifolium	Holly	5%	2lt CG	leader and lateral	19
Prunus spinosa	Blackthorn	5%	40-60cm	BR; min 3 brks	19
Rosa canina	Dog Rose	5%	40-60cm	BR; min 3 brks	19
Sambucus nigra	Elder	5%	40-60cm	BR; min 3 brks	19
Corylus avellana	Hazel	20%	40-60cm	BR; min 3 brks	75
total					375
Wildflower mixture - 3415m <sup>2</sup>					
From Emergent seed or similar approved					

Trees & shrubs - whips					
Species	Common name	% mix	size (height)	specification	number
Acer campestre	Field Maple	As Shown	2.5-3.0m	Standard, BR; min 3 brks	16
Alnus glutinosa	Alder	As Shown	2.5-3.0m	Feathered, BR; min 3 brks	8
Fagus sylvatica	Beech	As Shown	2.5-3.0m	Feathered, BR; min 3 brks	6
Liquidambar styraciflua	Liquidamber	As Shown	3.0-3.5m	Feathered, RB; 10-12G, min 4 brks	8
Prunus avium	Wild Cherry/Gean	As Shown	2.5-3.0m	Standard, BR; min 3 brks	21
Quercus robur	Oak	As Shown	2.5-3.0m	Feathered, BR; min 3 brks	13
Quercus rubra	Red Oak	As Shown	3.0-3.5m	Feathered, RB; 10-12G, min 4 brks	4
total					71

Ground Cover Plants - (@ 5 plants per m <sup>2</sup> ) - 189m <sup>2</sup>					
Species	Common name	density	size (height)	specification	number
Hedera 'Chicago'	Chicago Ivy	5/m <sup>2</sup>	2ltr pot	min 7 brks	350
Hedera 'Pittsburgh'	Pittsburgh Ivy	5/m <sup>2</sup>	2ltr pot	min 7 brks	175
Vinca minor atropurpurea	Atropurpurea Periwinkle	5/m <sup>2</sup>	2ltr pot	min 7 brks	195
Vinca minor 'Gertrude Jekyll'	Gertrude Jekyll Periwinkle	5/m <sup>2</sup>	2ltr pot	min 7 brks	225
total					945

NORTH  
WEST EAST  
SOUTH

0 5 1 1 2 3 4  
0 5 0 0 0  
m


**KEY**

- Proposed roads & centre line
- Existing trees
- Existing contours at one metre intervals
- Existing woodland
- Proposed decking around lodge
- Structural woodland planted in 2018
- Steps and hard paving to lodges
- 2017-18 structural hedge planted in 2018
- Special road construction over tree root protection zones
- 2017-18 individual trees planted in 2018
- Proposed retaining wall 0.9-1.0 m high (Refer outline for type)
- Amenity Grassland
- Proposed retaining wall 1.0-2.0 m high (Refer outline for type)
- Proposed finished slab level
- Proposed retaining wall 2.0-3.0 m high (Refer outline for type)
- Top of Retaining Wall Height
- Proposed retaining wall 3.0-4.0 m high (Refer outline for type)
- Proposed finished surface level
- Proposed local limestone gabion wall
- Proposed cribwall retention

**Lodge Schedule:**

1no. 60' x 22'  
6no. 55' x 22'  
4no. 45' x 22'

**NOTE:**  
Levels in metres. All retaining structures, drainage and roadway design to be detailed by engineers. All levels, retaining structure heights and drainage setting out TBC on site by project engineer before construction

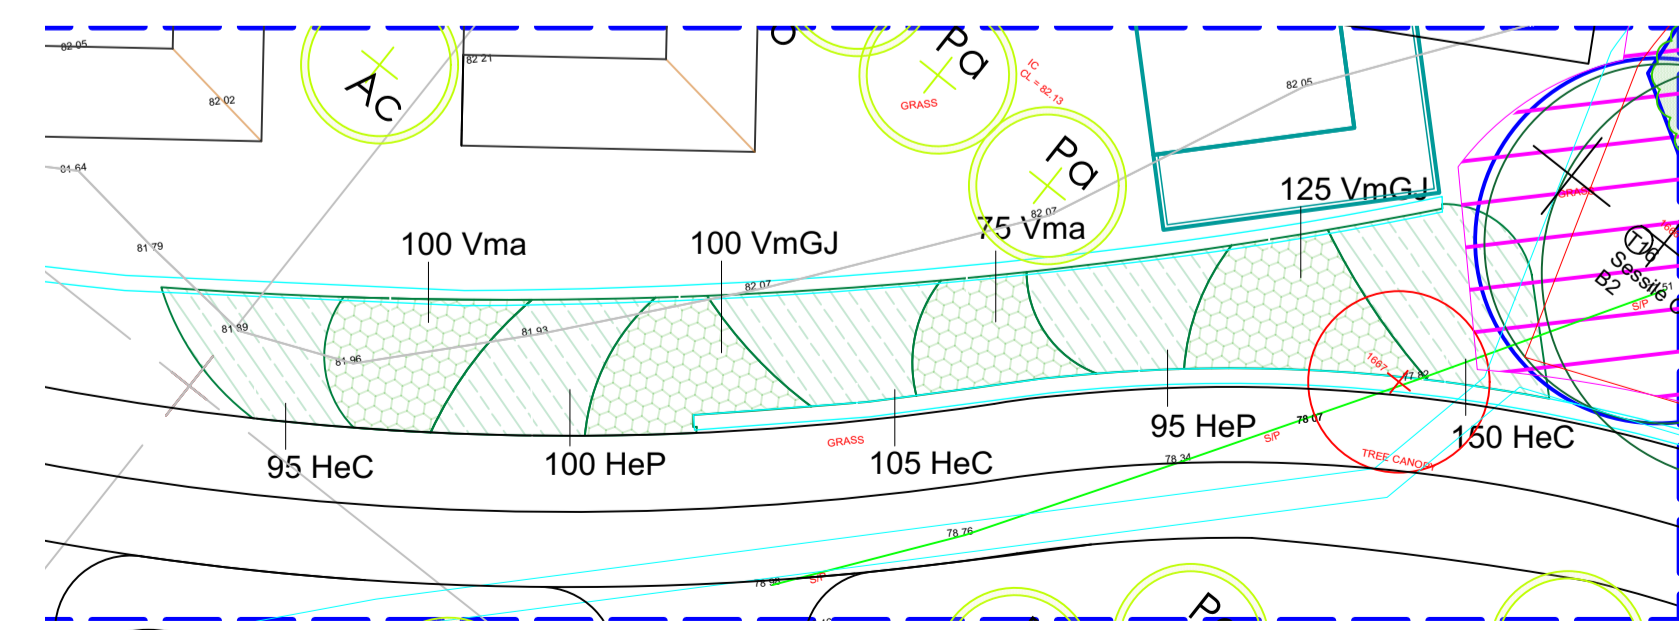

1 **Planting Detail**  
Scale 1:250 @ A1  
103-02

Illustrative 60' x 22' Lodge (to NW Corner of Site)



Rev	Details	Date	Drawn

**General notes:**

- All dimensions are in metres unless noted otherwise.
- All dimensions shall be verified on site before proceeding with the work.
- Environmental Associates shall be notified in writing of any discrepancies.
- All dimensions are nominal dimensions.
- Environmental Associates accept no liability for any variation loss or damage of whatever nature and however arising from any variation made to this drawing or in the execution of the work to which has not been referred to them and prior approval obtained.
- This drawing is for planning purposes only.

environmental associates  
landscape architects • urban designers • environmental planners

Client: Gorse Hill Caravan and Lodge Park  
Project: Trefriw Road, Conwy LL32 8HJ  
Address:  
Project: **22 Proposed Lots, Associated Infrastructure & Planting**  
Title: **Areas A & B: Landscape Proposals**

Project No: EA-5862	Drawing No: 013	Revision:
Scale: 1:500	A1	Date: 23/06/23

Chapel House, City Road, Chester, CH1 3AE, UK  
Tel: 01244 311666  
email: ea@environmentalassociates.net  
web: www.environmentalassociates.net

© This drawing is subject to copyright