





**NOTES**

1. ALL DIMENSIONS IN MILLIMETRES AND ALL LEVELS IN METRES ABOVE ORDNANCE DATUM UNLESS SHOWN OTHERWISE.
2. SURFACE WATER DRAINAGE PIPE DIAMETERS, SOAKAWAY DIMENSIONS AND INVERT LEVELS TO BE CONFIRMED BY DETAILED DESIGN.

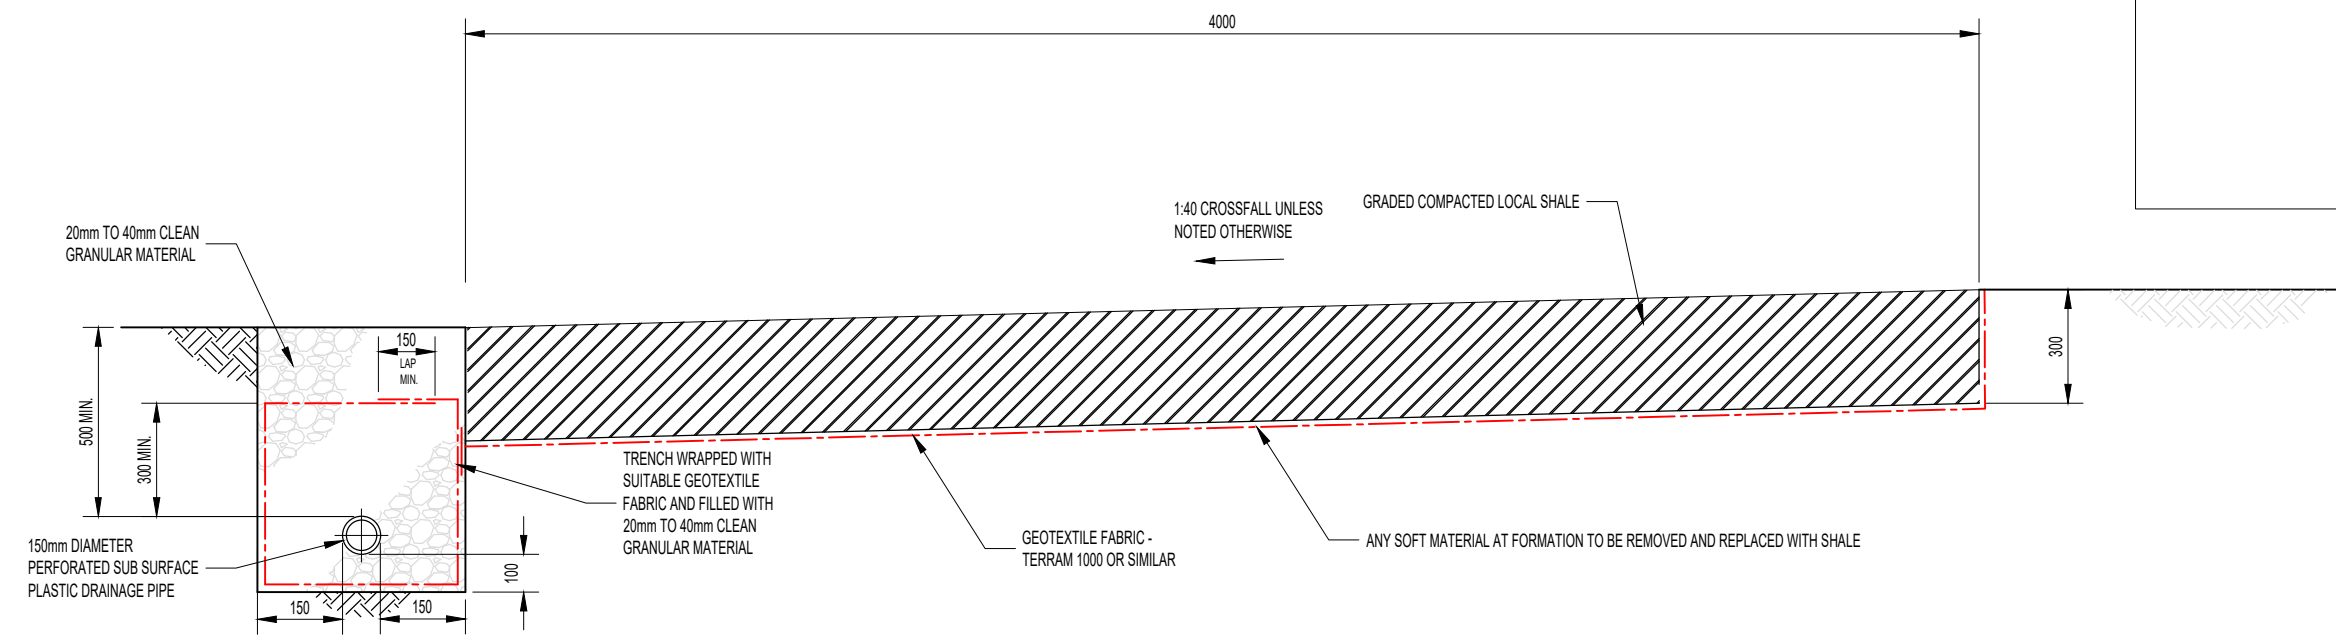

**TYPICAL CROSS SECTION**  
SCALE 1:20

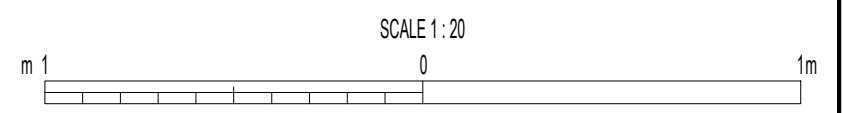

|   |                                     |  |                                 |                        |
|---|-------------------------------------|--|---------------------------------|------------------------|
| REPRODUCED FROM OS MASTERMAP 1:2500 SCALE BY PERMISSION OF ORDNANCE SURVEY ON BEHALF OF THE CONTROLLER OF HER MAJESTY'S STATIONERY OFFICE.<br>© CROWN COPYRIGHT. ALL RIGHTS RESERVED. LICENCE NUMBER 100043718. | SCHEME<br><br><b>MYNYDD TY MAWR</b> | SKETCH TITLE<br><br><b>ACCESS ROAD TYPICAL SECTION</b> | DRAWING BY. <b>G AP GWYNDAF</b> | DATE <b>20/07/2021</b> |
|   |                                     |  | DRAWING NO. <b>0014-01</b>      |                        |