



NOTES

Copyright. All rights reserved.
 This drawing must not be reproduced without permission.
 This drawing must not be scaled. Dimensions are in millimetres unless specified.

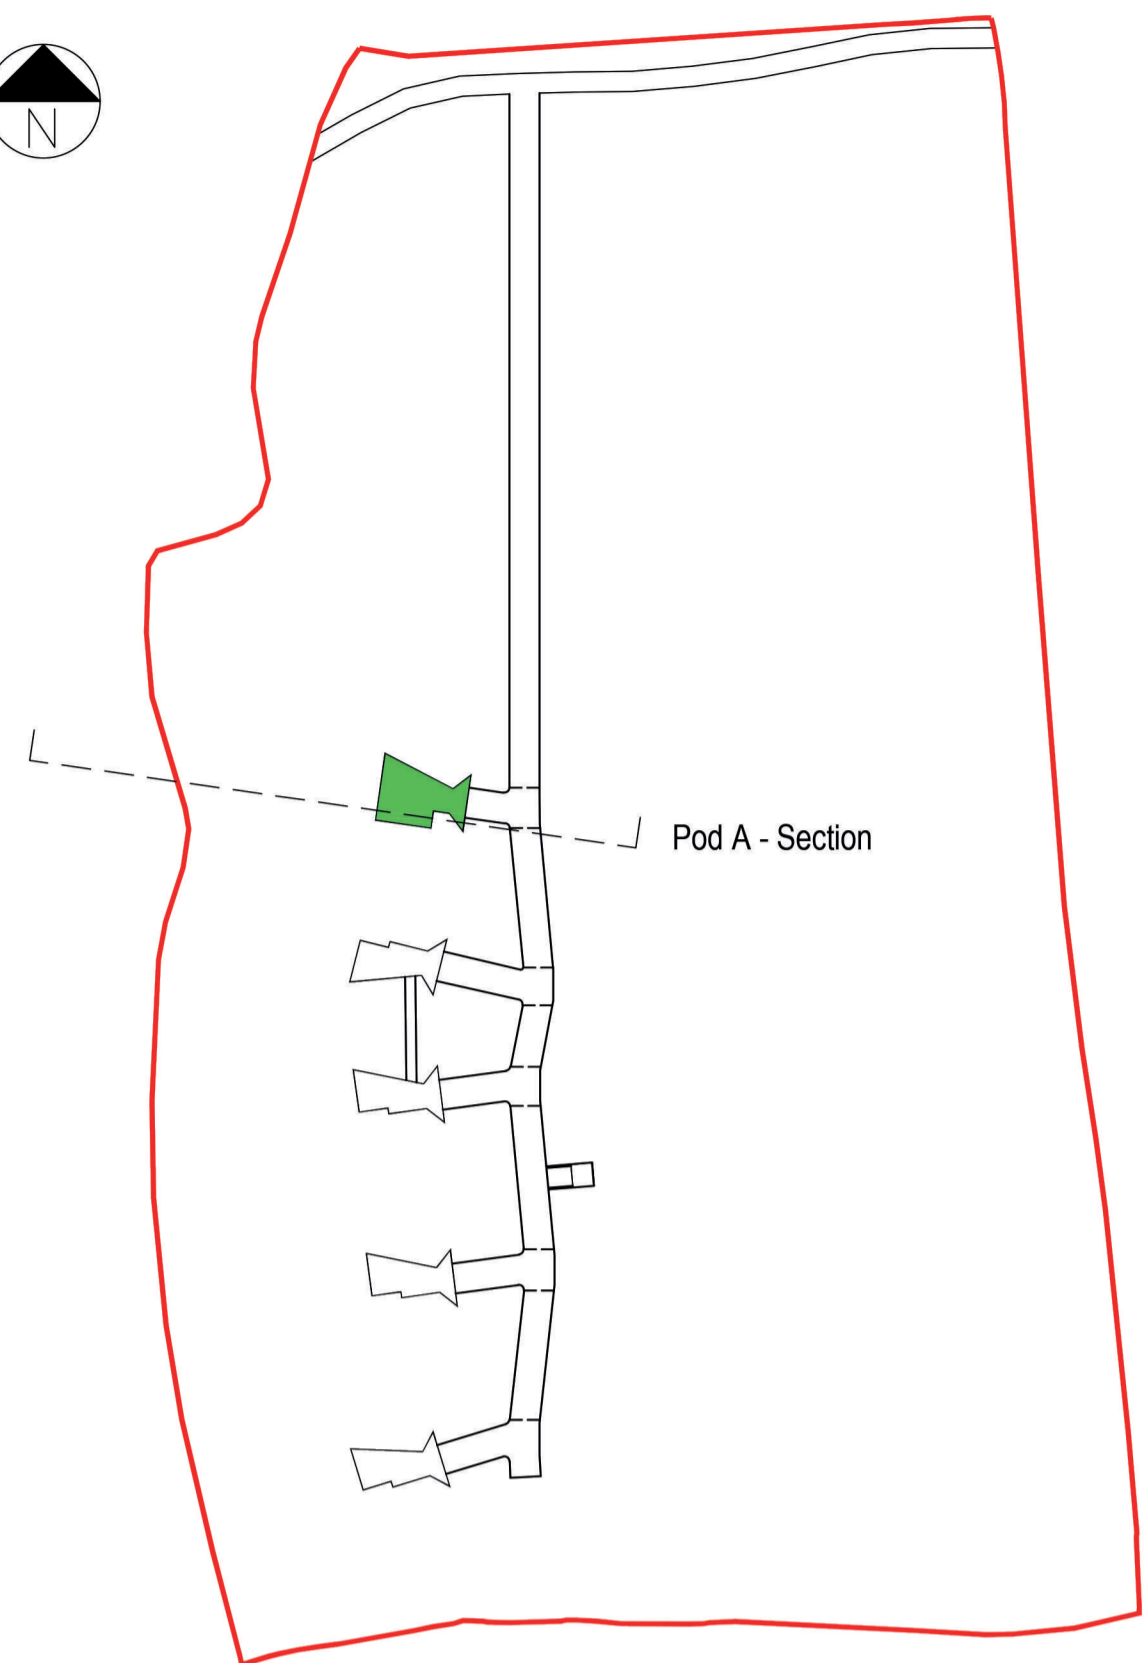

Pod A - Section

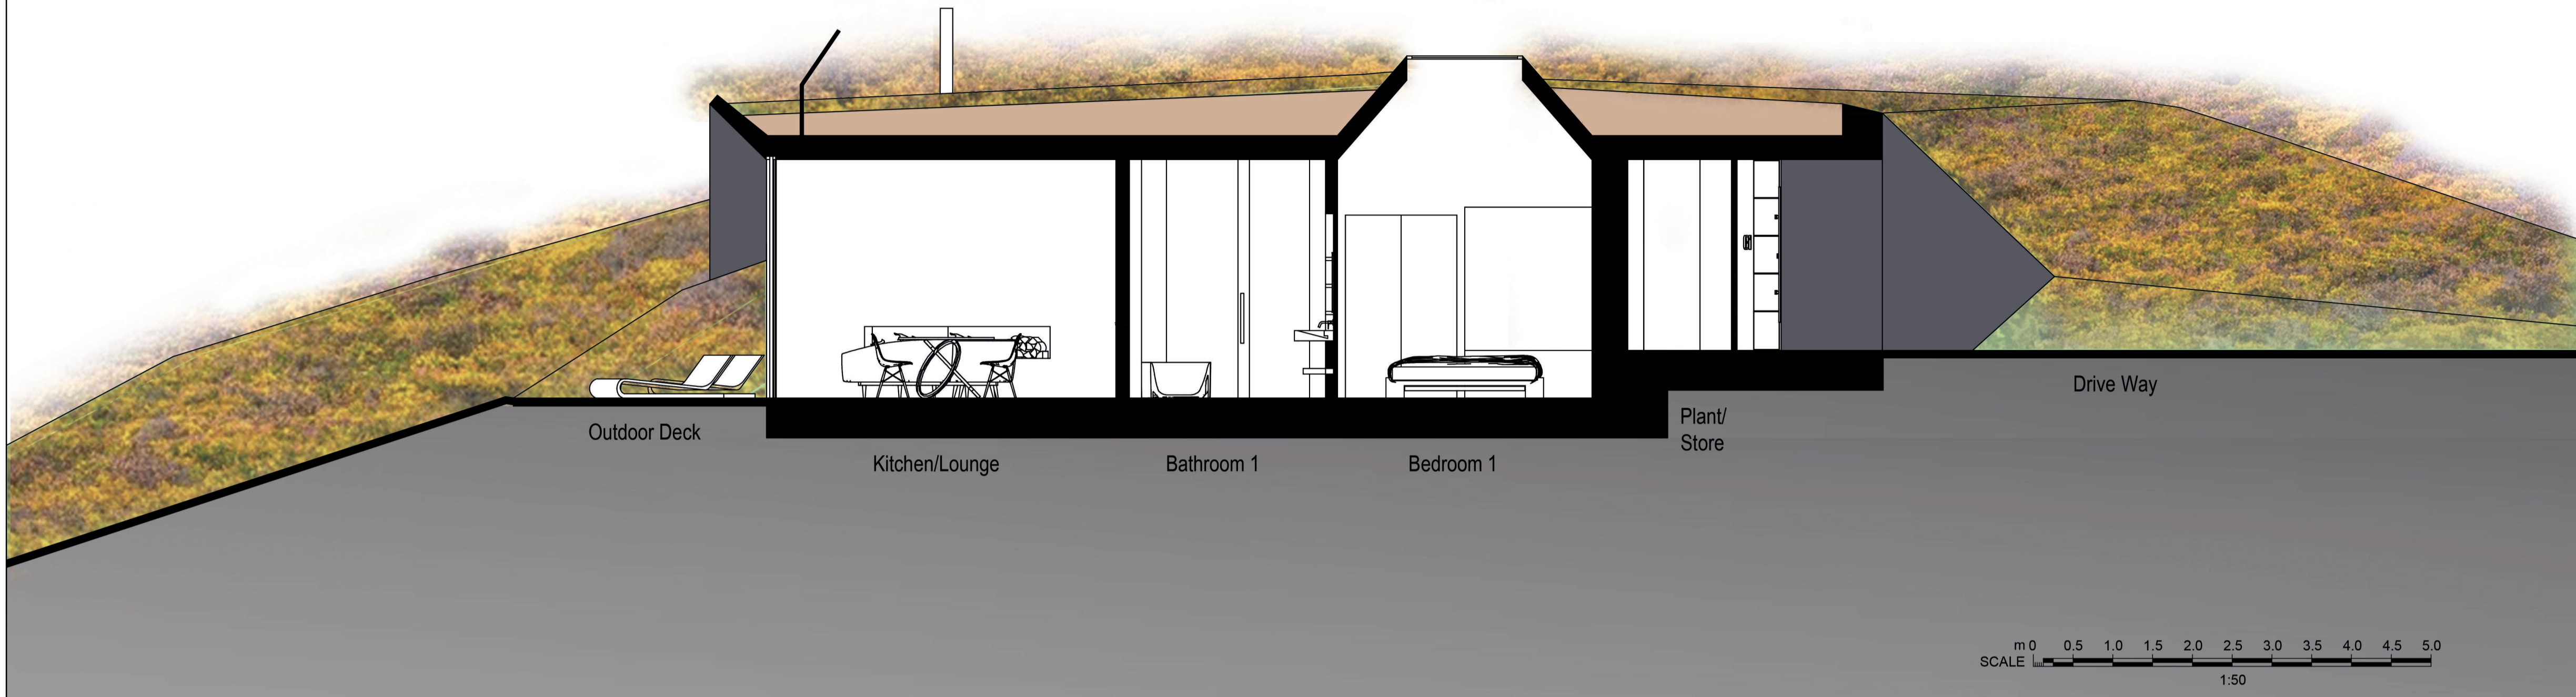

Outdoor Deck



Kitchen/Lounge

Bathroom 1

Bedroom 1

Plant/
Store

Drive Way

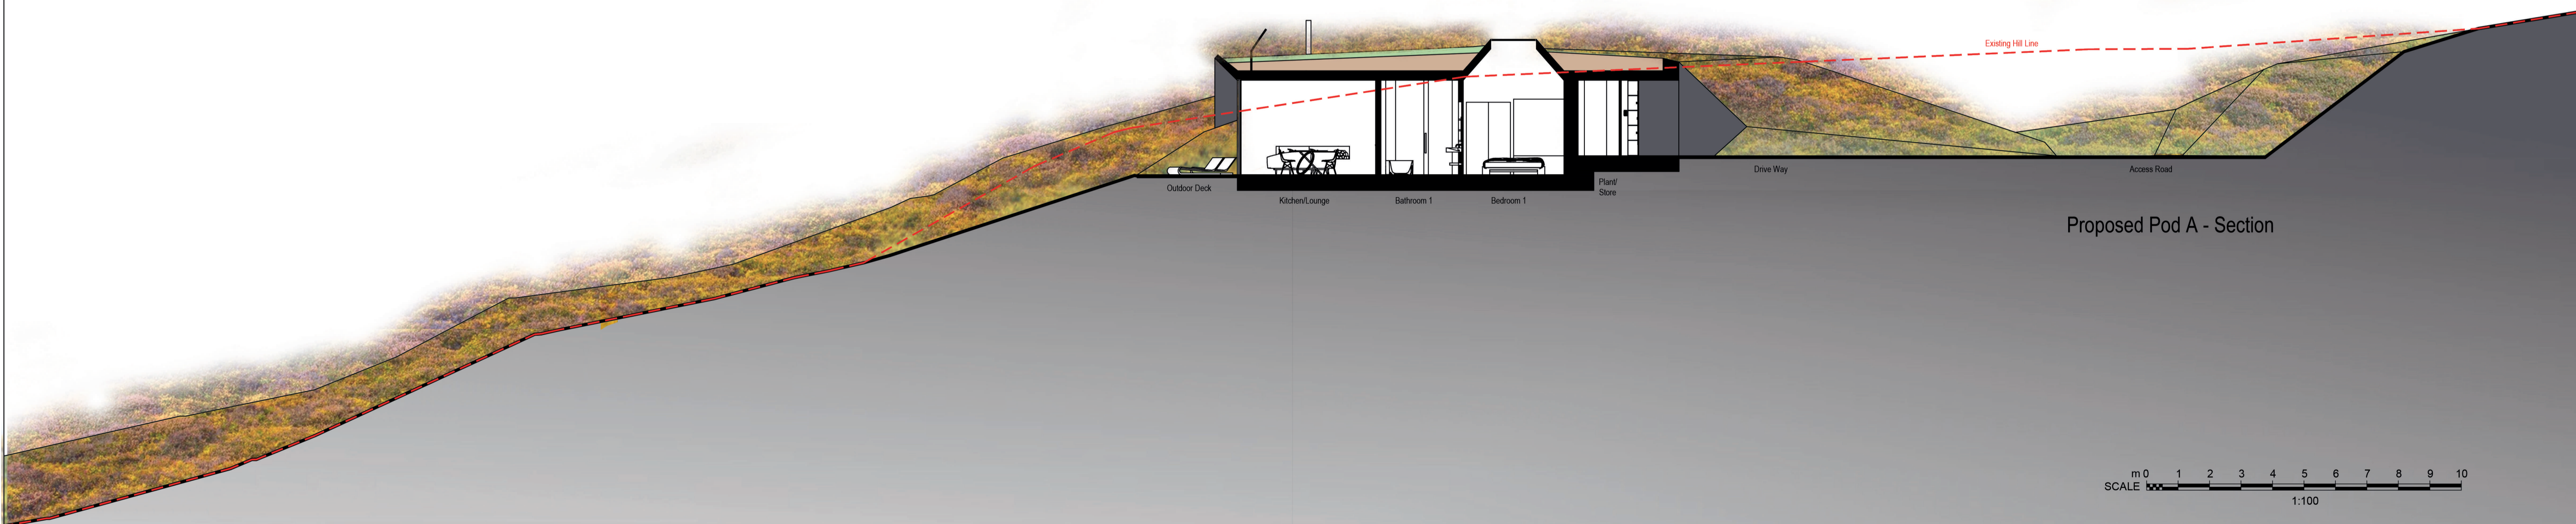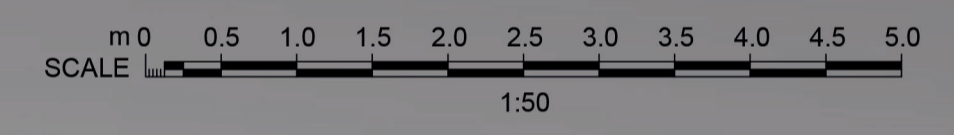

Existing Hill Line

Outdoor Deck

Kitchen/Lounge

Bathroom 1


Bedroom 1

Plant/
Store

Drive Way

Access Road

Proposed Pod A - Section

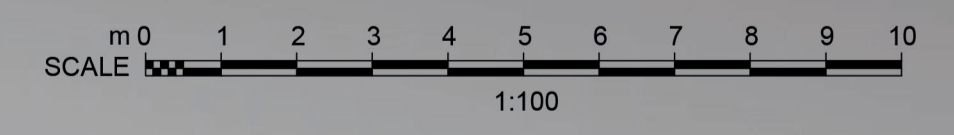

PI	23.07.21	Planning Issue	JH	MA
PD	14.06.21	Final Issue	JH	MA
REV	DATE	REVISION NOTE	BY	CHECK



SNOWDONIA PODS
 PROPOSED SECTION SHEET 1
 2707_10601
 STATUS | PLANNING
 DRAWN BY | JH
 DATE | 25.05.21
 SCALE | VARIES
 REV P1
 SNW_EWA_ZZ_ZZ_DR_A_10601

Wellfield Chester Road Preston Brook WA7 3BA
 T: +44 (0)1928 752 200 E: info@ewa.co.uk