


NOTES

Copyright: All rights reserved.  
 This drawing must not be reproduced without permission.  
 This drawing must not be scaled. Dimensions are in millimetres unless specified.

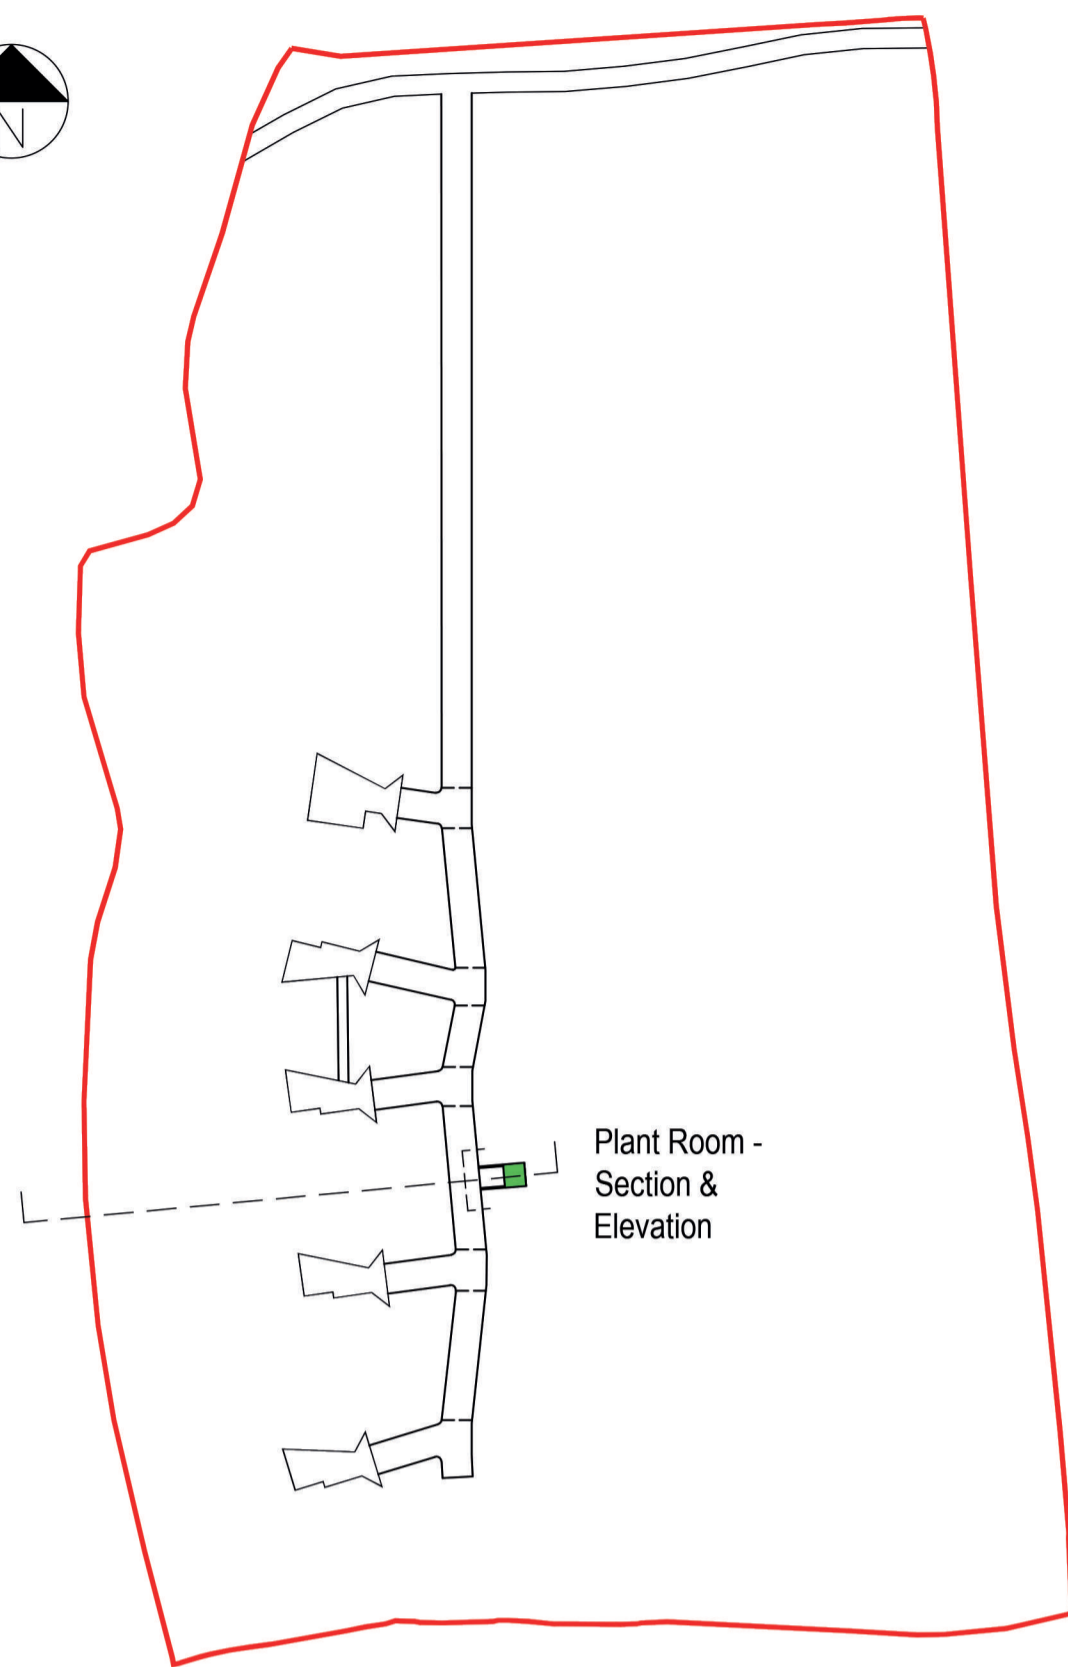



Plant Room -  
 Section &  
 Elevation





Access Road

Plant Room

Plant Room - Section

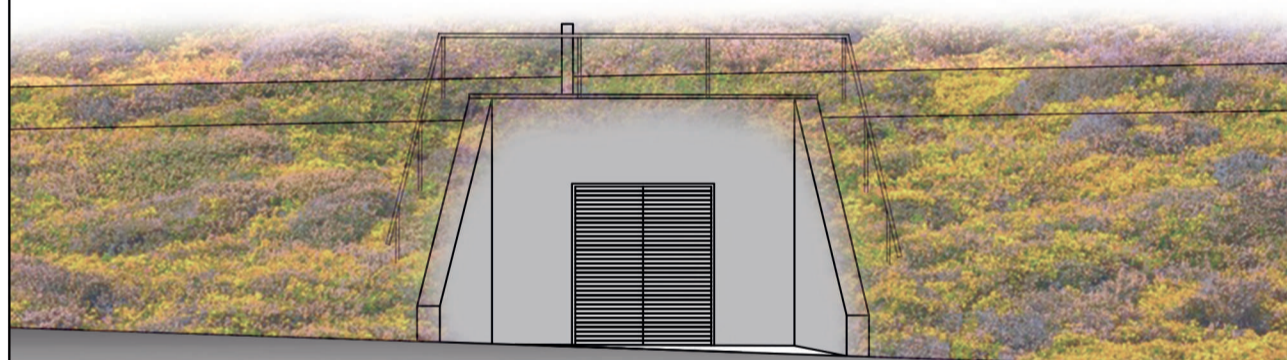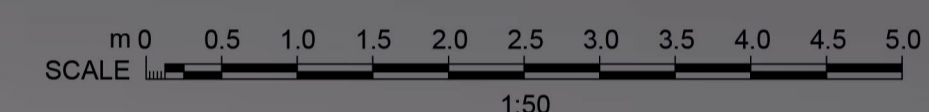

Plant Room - Elevation

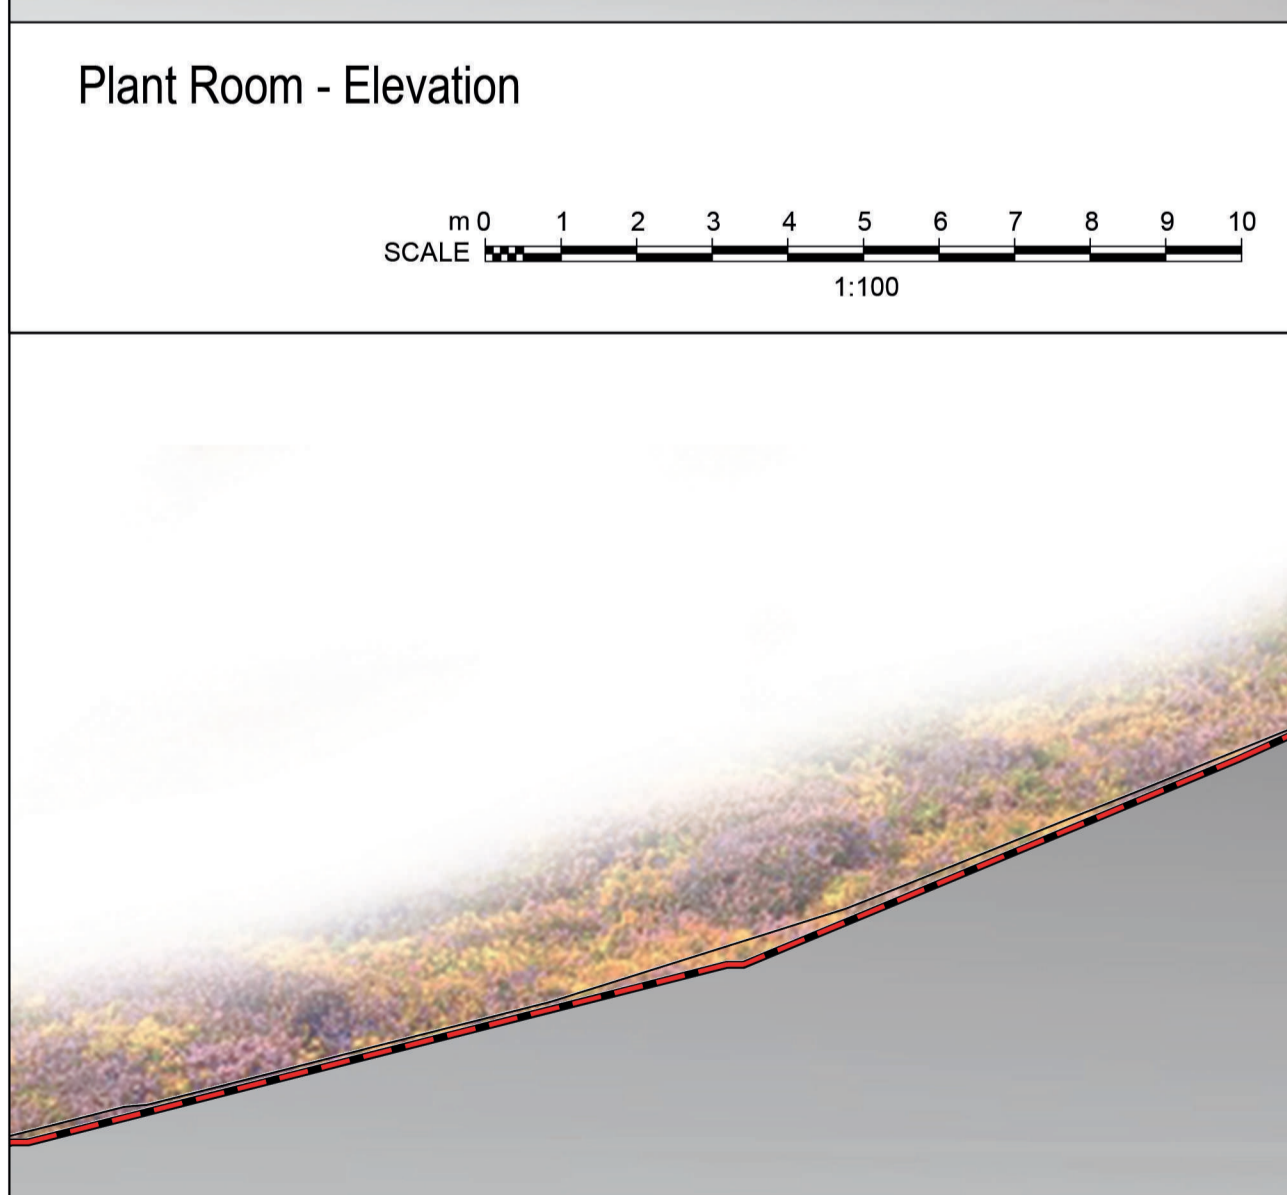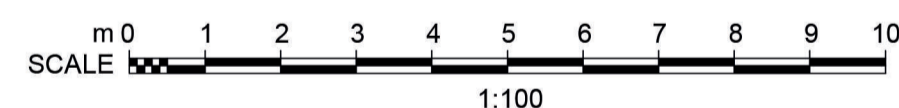


Plant Room - Section

Access Road

Plant Room

Existing Hill Line

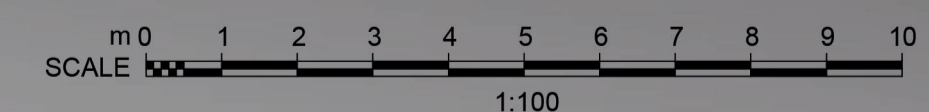

REV	DATE	REVISION NOTE	BY	CHECK
P1	23.07.21	Planning Issue	JH	MA
P2	18.08.21	Final Issue	JH	MA

