


5042

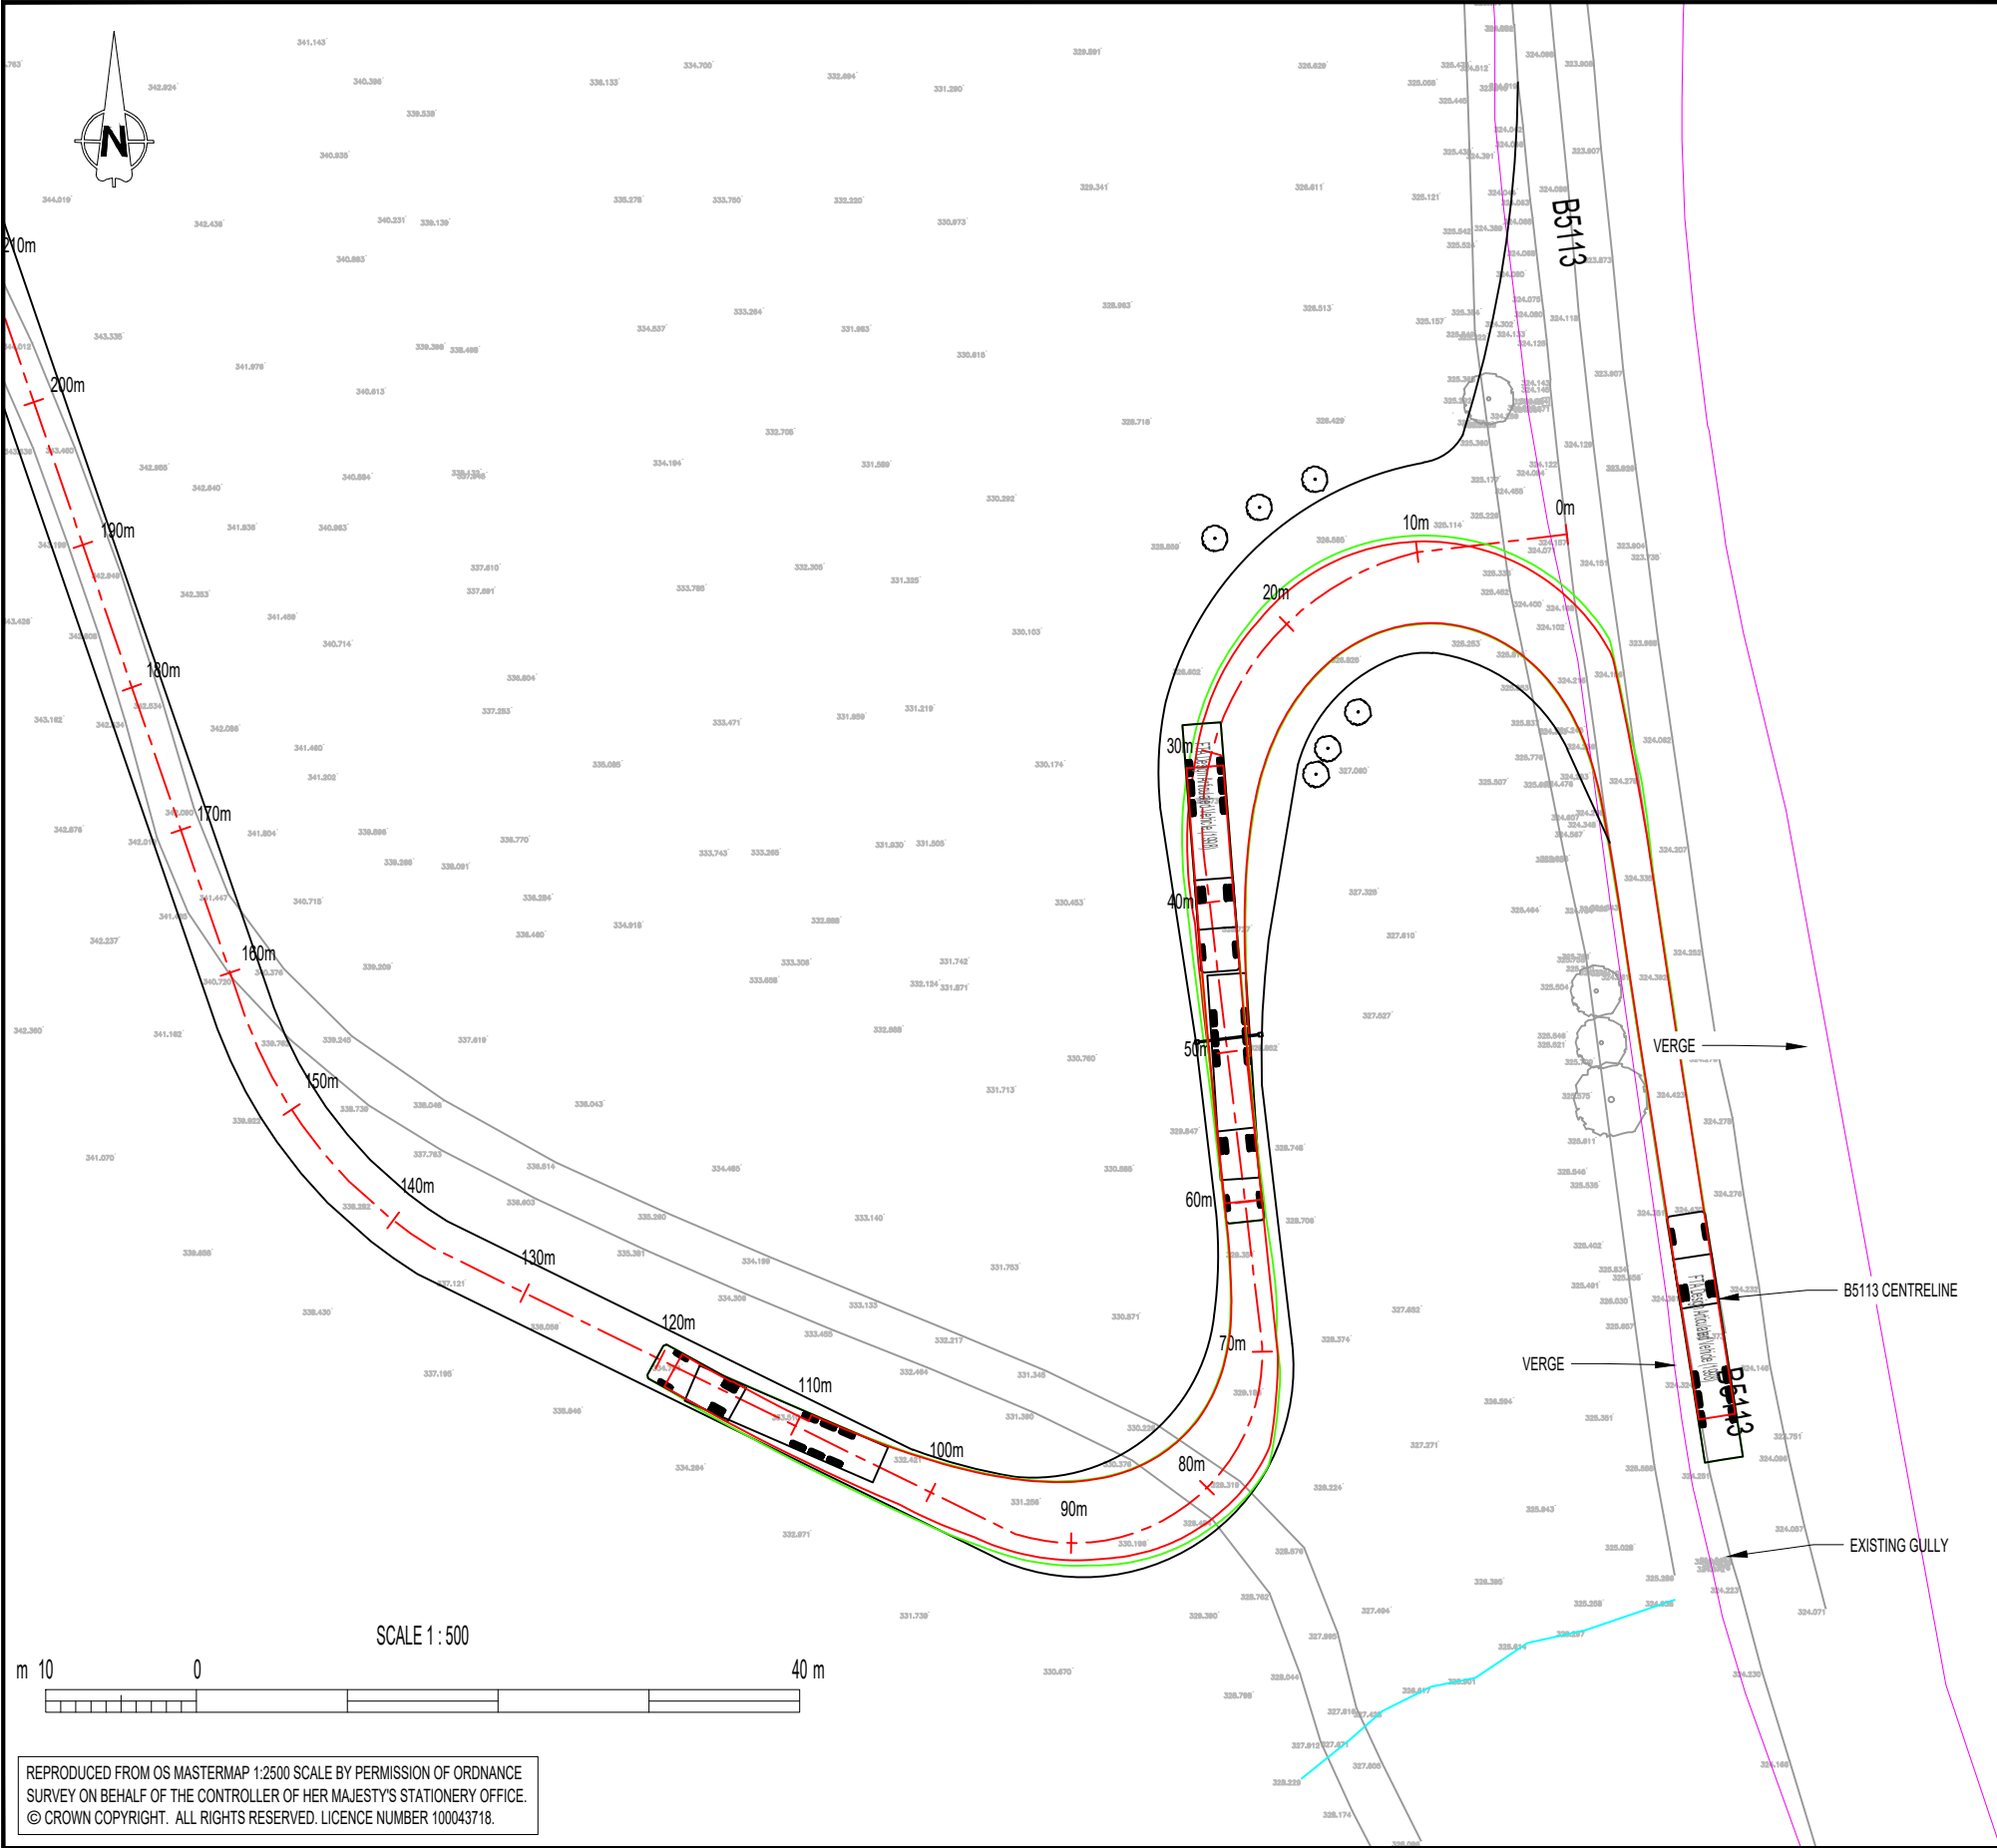

KEY

- SWEPT PATH ANALYSIS - EDGE OF VEHICLE BODY
- SWEPT PATH ANALYSIS - OUTSIDE EDGE OF TYRE

NOTES

1. ALL DIMENSIONS IN MILLIMETRES AND ALL LEVELS IN METRES ABOVE ORDNANCE DATUM UNLESS SHOWN OTHERWISE.
2. REFER TO DRAWING NO. 001 FOR ACCESS ROAD LAYOUT.
3. REFER TO DRAWING NO. 002 FOR ACCESS ROAD LONG SECTION.
4. SWEPT PATH ANALYSIS CARRIED OUT USING AUTOCAD VEHICLE TRACKING TOOL WITH 16.48m LONG FTA DESIGN ARTICULATED VEHICLE (1998).

REPRODUCED FROM OS MASTERMAP 1:2500 SCALE BY PERMISSION OF ORDNANCE SURVEY ON BEHALF OF THE CONTROLLER OF HER MAJESTY'S STATIONERY OFFICE.
 © CROWN COPYRIGHT. ALL RIGHTS RESERVED. LICENCE NUMBER 100043718.

SCHEME	MYNYDD TY MAWR	SKETCH TITLE	ACCESS ROAD SWEPTH PATH ANALYSIS - ENTER SOUTH	DRAWING BY.	G AP GWYNDAF	DATE	29/04/2021
				DRAWING NO.	005-02		