




A-A Proposed

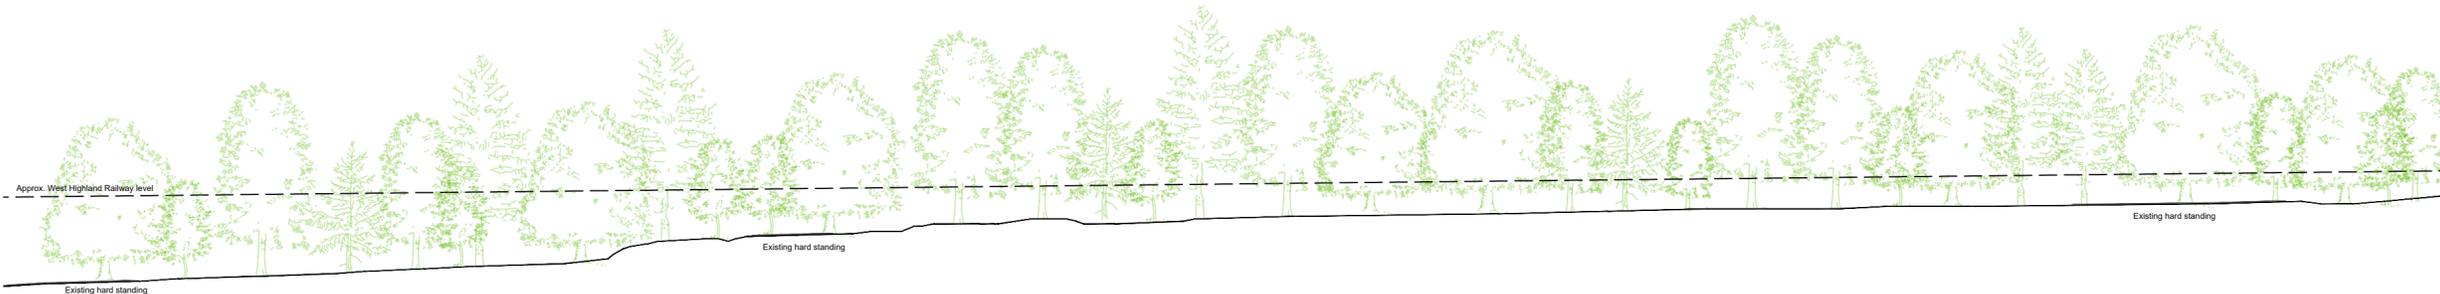

A-A Existing

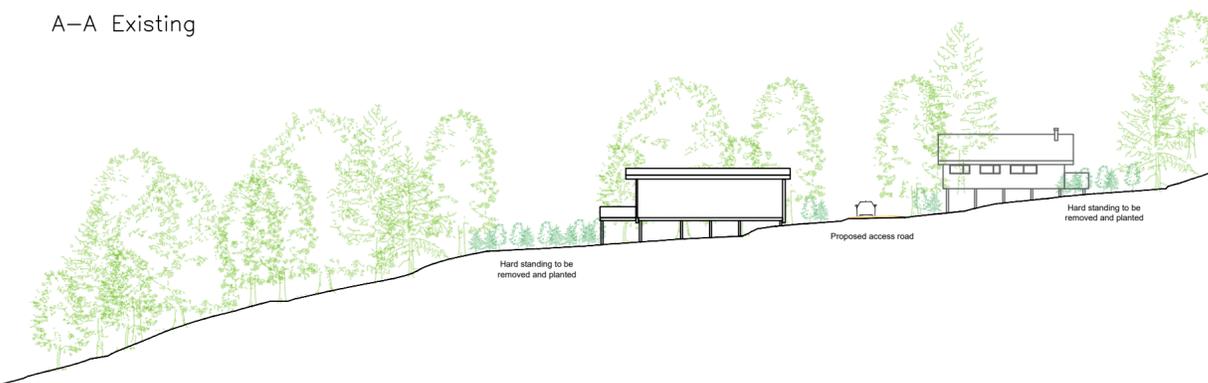


B-B Proposed

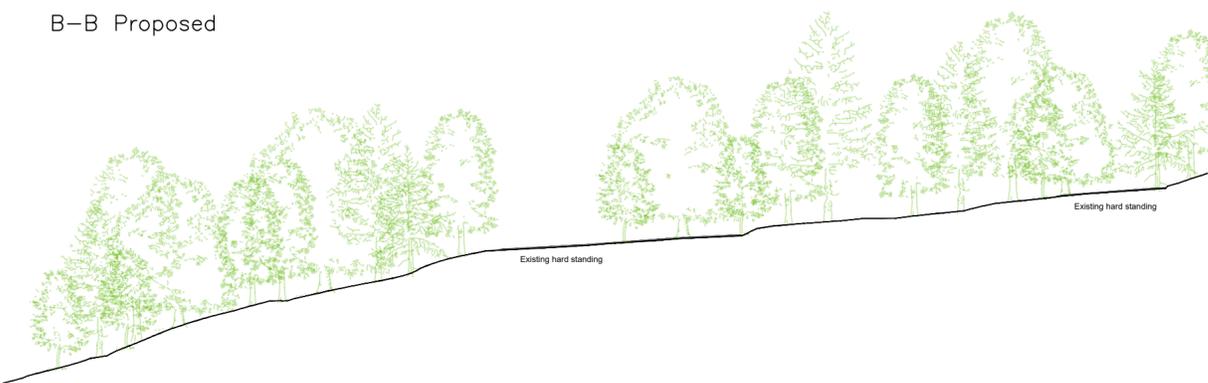

B-B Existing



C-C Proposed

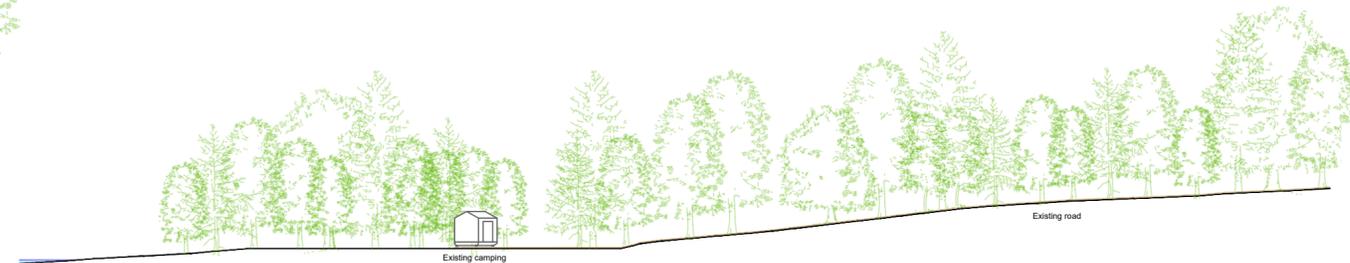

C-C Existing



Location Plan



BEDDGELERT - Proposed Site Sections - Phase 2  
 Forest Holidays  
 Bath Yard, Moira, Derbyshire DE12 6BA  
 01283228600  
 Scale 1:500 @A2  
 File creation 15/11/2024  
 Last edited:

BED/01/SSP2/A