


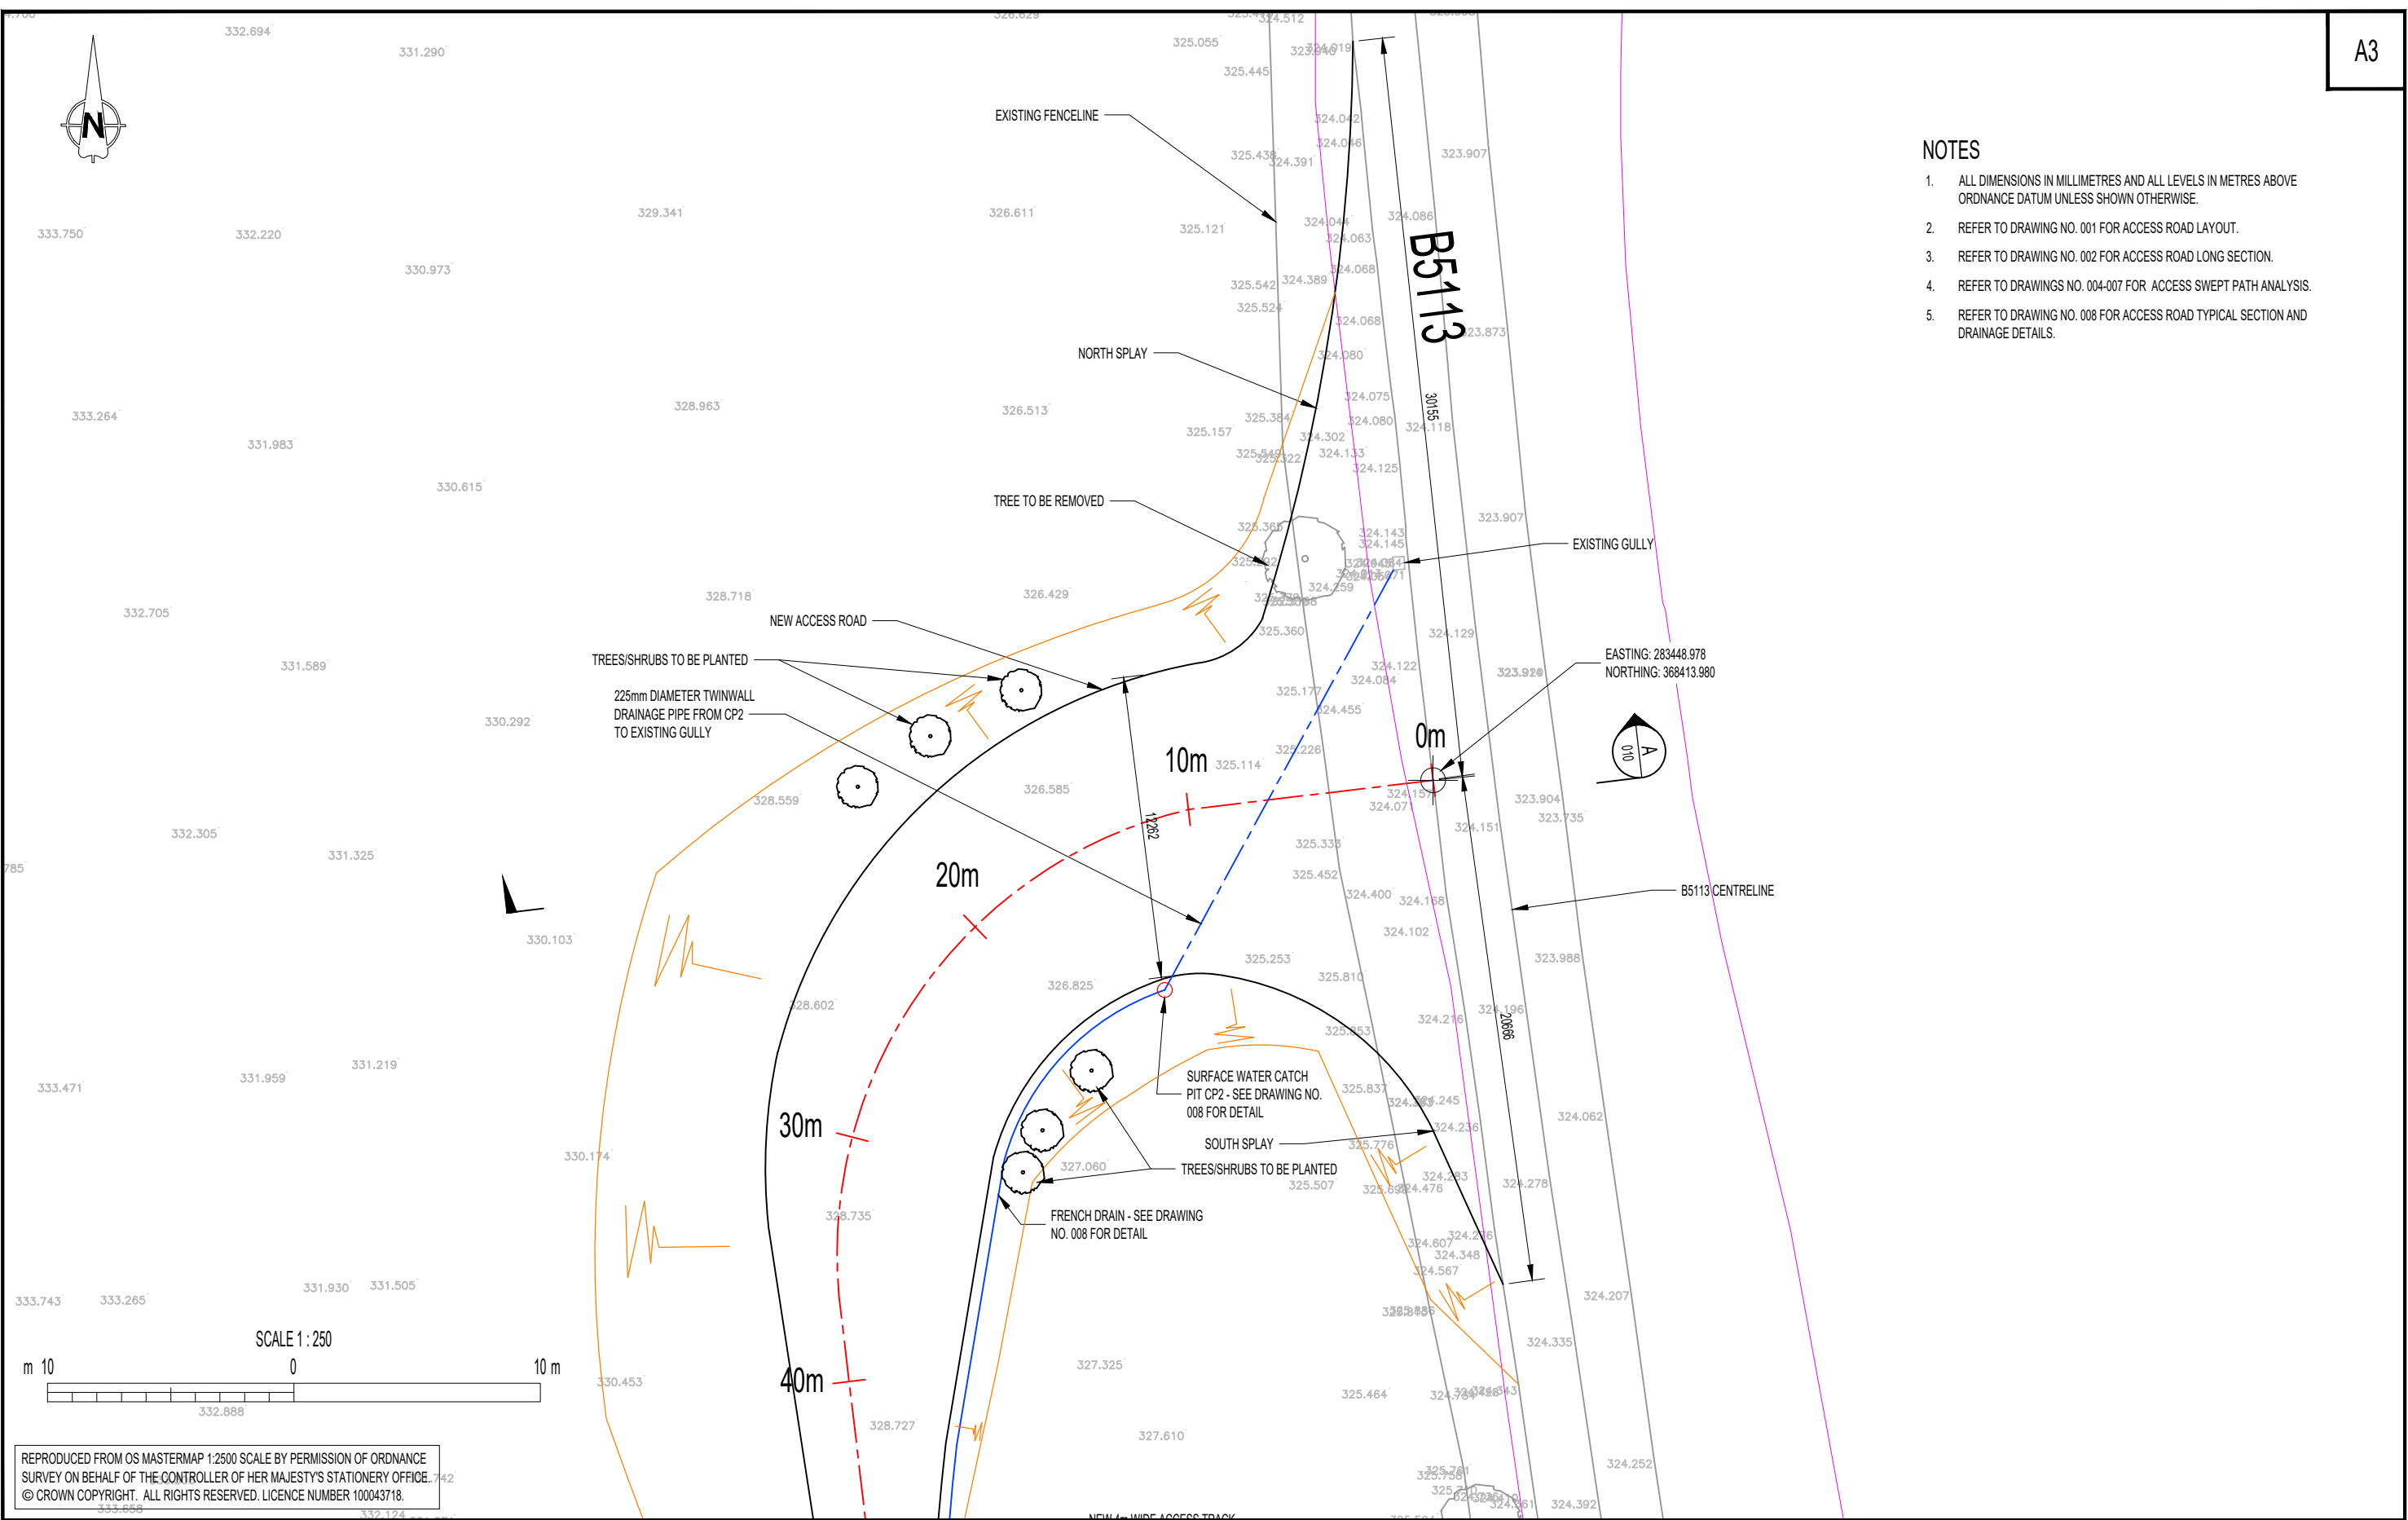

**NOTES**

1. ALL DIMENSIONS IN MILLIMETRES AND ALL LEVELS IN METRES ABOVE ORDNANCE DATUM UNLESS SHOWN OTHERWISE.
2. REFER TO DRAWING NO. 001 FOR ACCESS ROAD LAYOUT.
3. REFER TO DRAWING NO. 002 FOR ACCESS ROAD LONG SECTION.
4. REFER TO DRAWINGS NO. 004-007 FOR ACCESS SWEEP PATH ANALYSIS.
5. REFER TO DRAWING NO. 008 FOR ACCESS ROAD TYPICAL SECTION AND DRAINAGE DETAILS.



REPRODUCED FROM OS MASTERMAP 1:2500 SCALE BY PERMISSION OF ORDNANCE SURVEY ON BEHALF OF THE CONTROLLER OF HER MAJESTY'S STATIONERY OFFICE.  
 © CROWN COPYRIGHT. ALL RIGHTS RESERVED. LICENCE NUMBER 100043718.

|        |                |  |              |                            |  |             |              |      |            |
|--------|----------------|--|--------------|----------------------------|--|-------------|--------------|------|------------|
| SCHEME | MYNYDD TY MAWR |  | SKETCH TITLE | ACCESS GENERAL ARRANGEMENT |  | DRAWING BY. | G AP GWYNDAF | DATE | 29/04/2021 |
|        |                |  |              |                            |  | DRAWING NO. | 003-02       |      |            |