


REV.	DESCRIPTION	DATE	BY	CHK.
P1	INITIAL ISSUE	12/04/2024	MJ	DP
P2	UPDATED SCOP	03/06/2024	MJ	DP
P3	PLANNING ISSUE	01/08/2024	MJ	DP

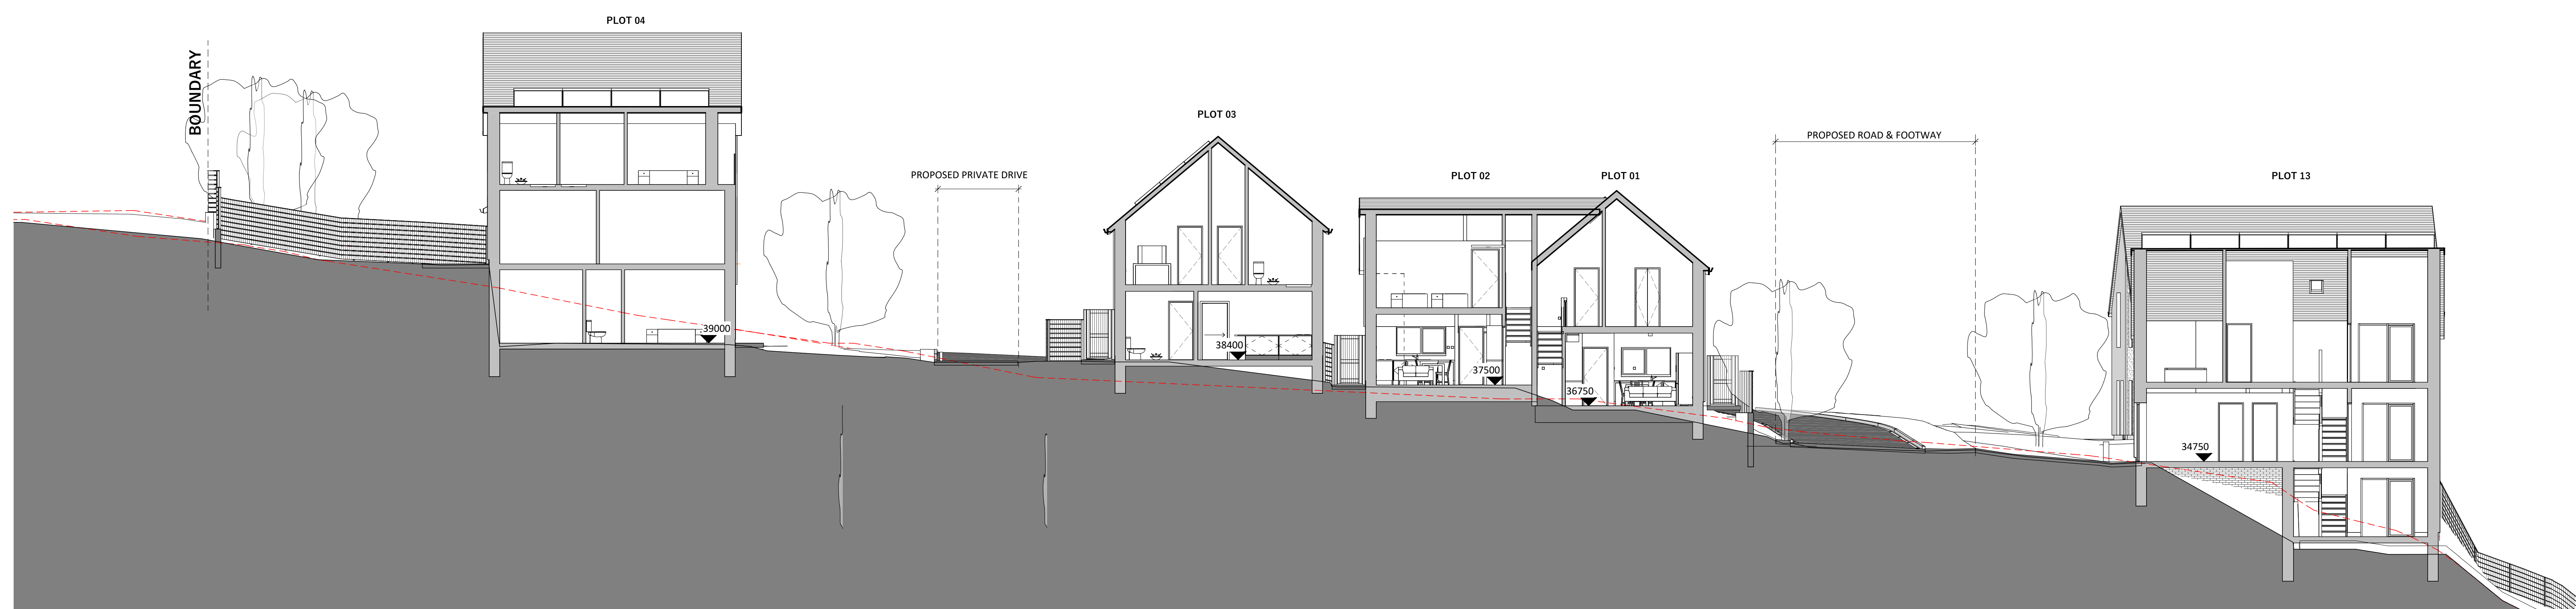


SECTION 01
SCALE: 1:100



SECTION 02
SCALE: 1:100



SECTION 03
SCALE: 1:100

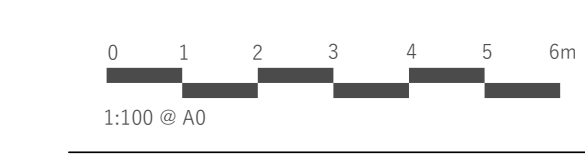

www.saer.wales | 01482 472478 | studio@saer.wales

THIS DRAWING IS COPYRIGHT © OF SAER ARCHITECTS LIMITED. CHECK ALL DIMENSIONS ON SITE. DISCREPANCIES TO BE REPORTED TO ARCHITECT. IN EVENT OF STRUCTURE, FINISHES AND PRODUCT AND SPECIFICATION. FINAL DECISION BY STRUCTURAL ENGINEER ON SITE AND SPECIFICATION.

PROJECT: 34 CADNANT PARK SITE

CLIENT: CHRIS & ALUN JONES

DRAWING TITLE: PROPOSED SITE SECTIONS 01

DRAWING STATUS: PLANNING STATUS: S3

DRAWING No: CPS-SAL-01-ZZ-DR-A-0017 PROJECT No: P1227

SCALE: 1:100@A0 REVISION: P3