



SECTION 07
 SCALE: 1 : 100

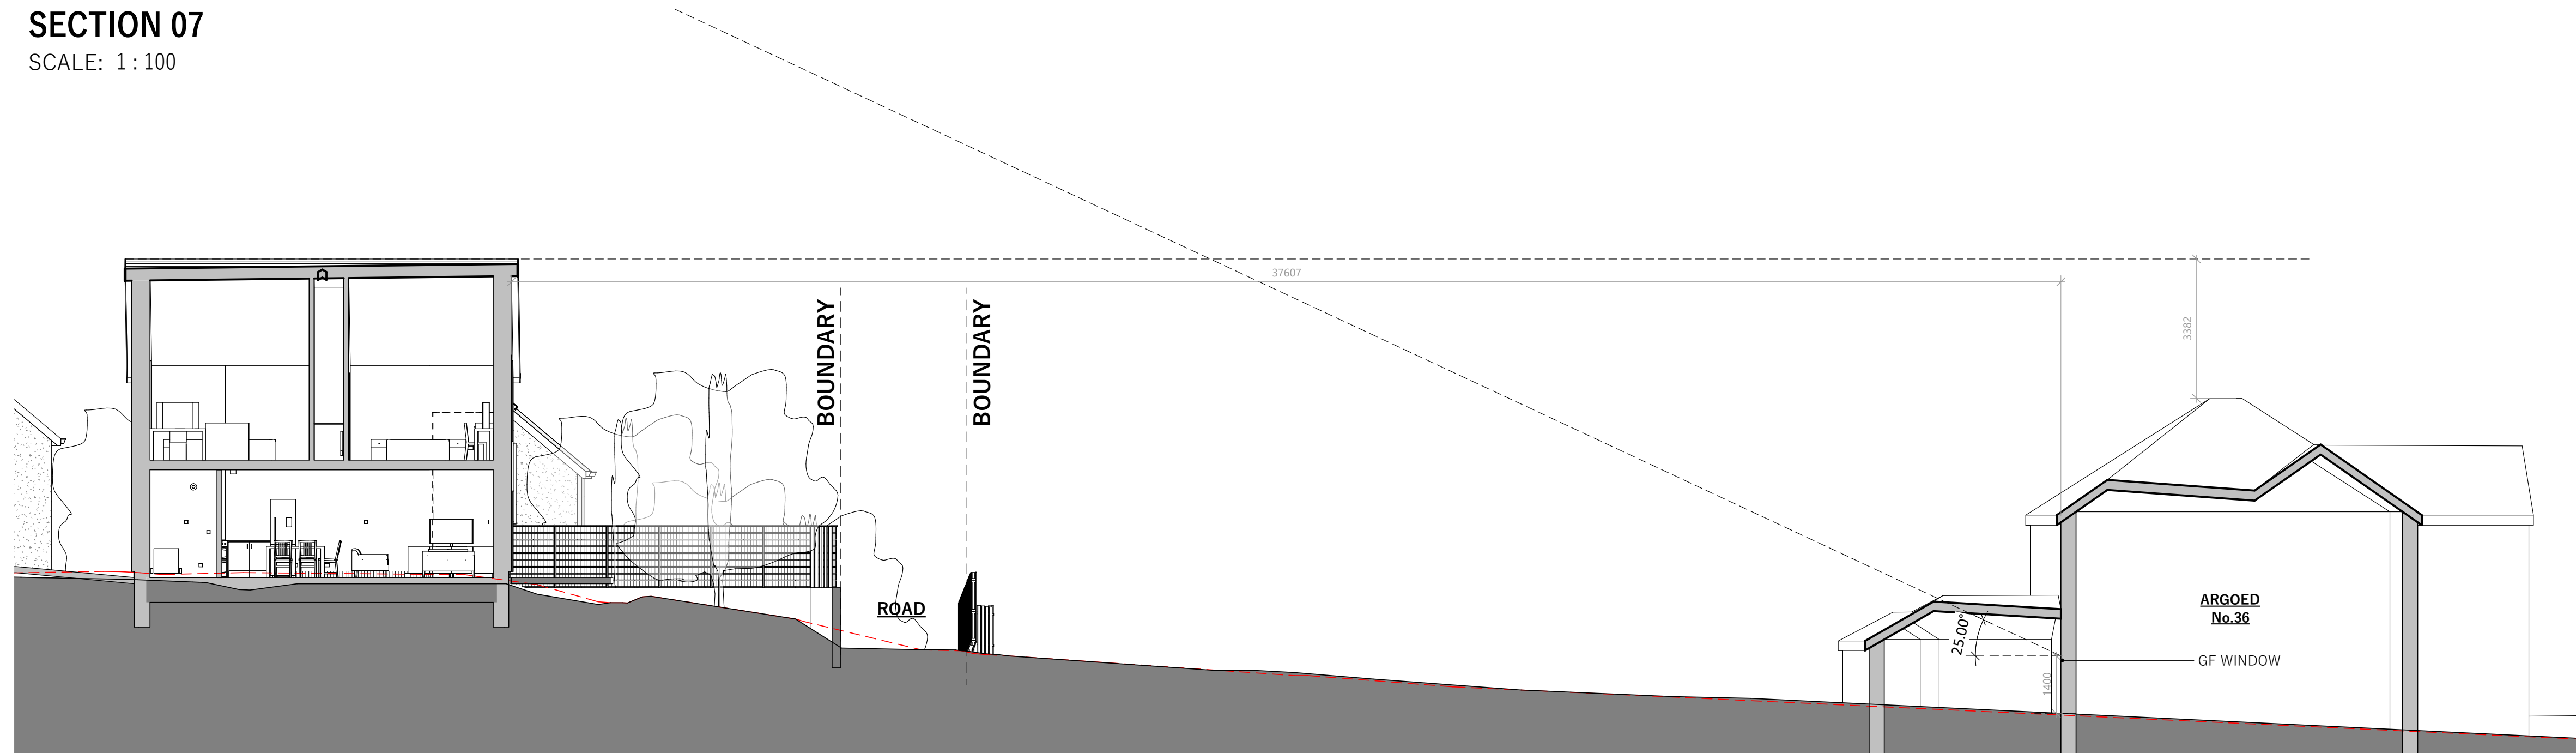

SECTION 08
 SCALE: 1 : 100

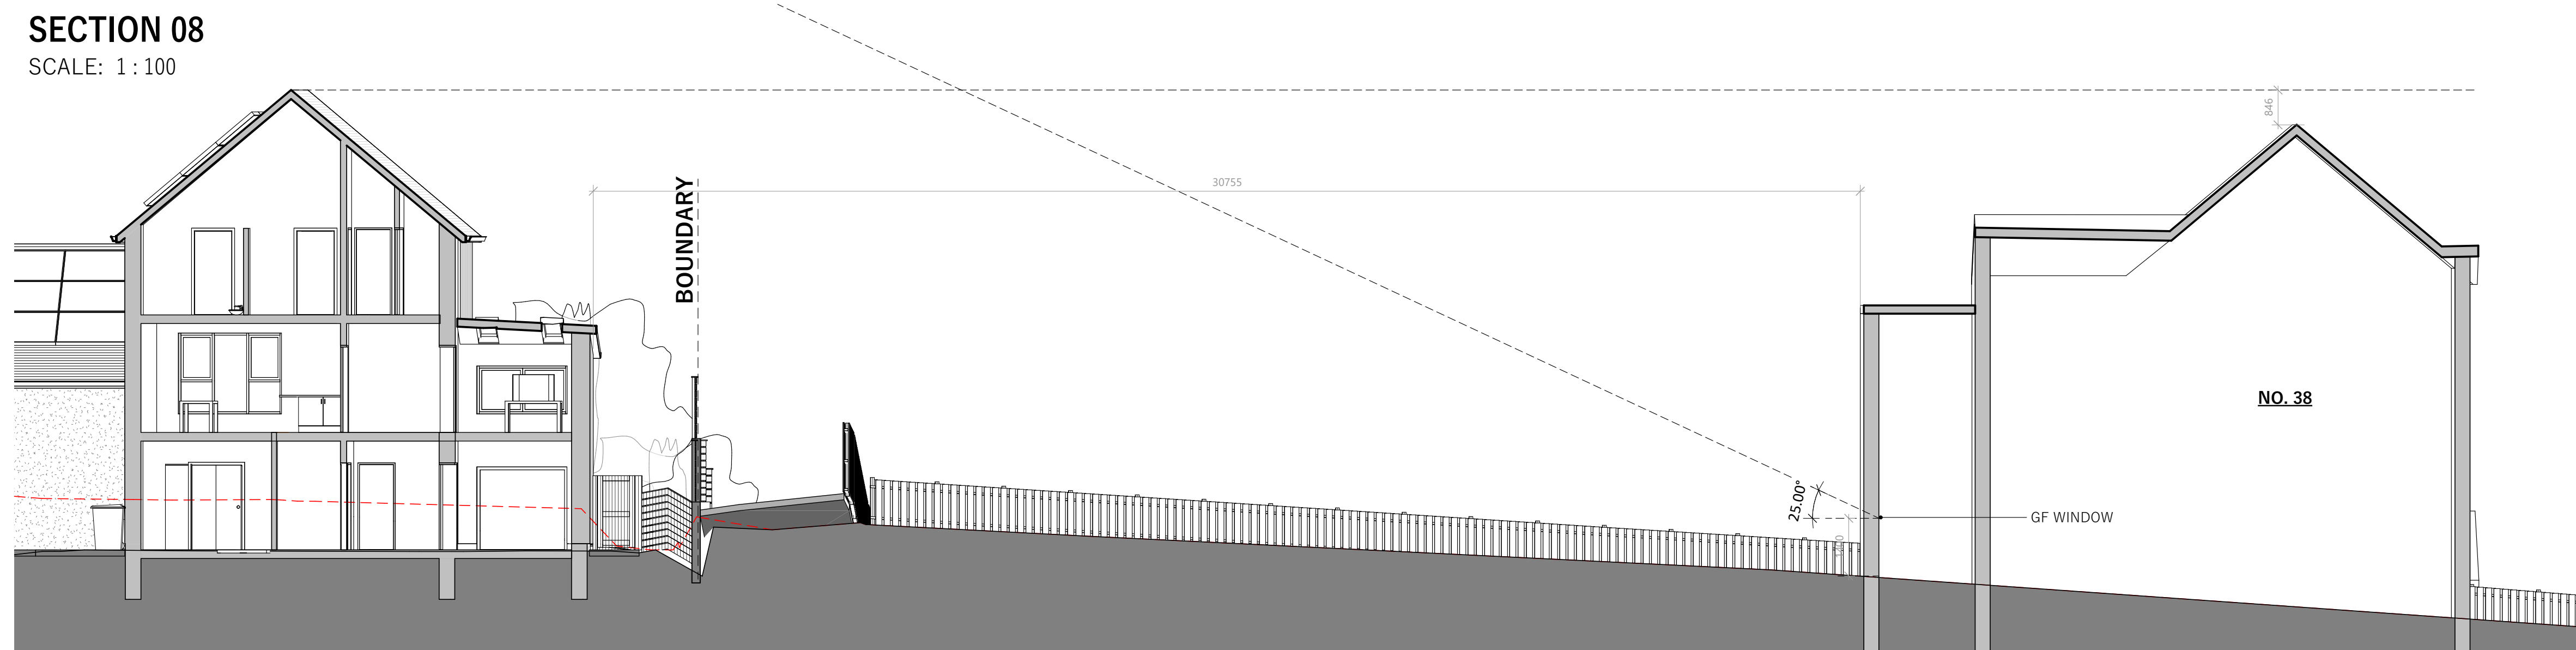

SECTION 09
 SCALE: 1 : 100



www.saer.wales | 01492 472478 | studio@saer.wales

THIS DRAWING IS COPYRIGHT OF SAER ARCHITECTS LIMITED. CHECK ALL DIMENSIONS ON SITE. DISCREPANCIES TO BE NOTIFIED TO ARCHITECT. ELEMENTS OF STRUCTURE SHOWN ARE INDICATIVE AND FOR GUIDANCE. FINAL DESIGN TO STRUCTURAL ENGINEERS DETAILS AND SPECIFICATION.

PROJECT:
34 CADNANT PARK SITE

CLIENT:
CHRIS & ALUN JONES

DRAWING TITLE:
PROPOSED SITE SECTIONS 03

DRAWING STATUS: **PLANNING** STATUS: **S3**

DRAWING No: **CPS-SAL-01-ZZ-DR-A-0019** PROJECT No: **P1227**

SCALE: **1 : 100@A1** REVISION: **P2**